

INDEX OF SHEETS

SHEET NO. 1	TITLE SHEET
SHEET NO. 2	PLAN & PROFILE
SHEET NO. 3	PLAN & PROFILE
SHEET NO. 4	PLAN & PROFILE
SHEET NO. 5	PLAN & PROFILE
SHEET NO. 6	PLAN & PROFILE
SHEET NO. 7	CROSS SECTIONS

COUNTY OF SAN LUIS OBISPO, CALIFORNIA PARKS AND RECREATION DEPARTMENT MORRO BAY TO CAYUCOS CONNECTOR

APPROVED: _____, 20 _____

DEPUTY DIRECTOR OF PUBLIC WORKS


APPROVED: _____, 20 _____

UTILITIES DIVISION MANAGER

LEGEND

EXISTING PROPOSED

PROPERTY LINE		
RIGHT-OF-WAY		
CURB		
CURB & OUTER		
FENCE		
DAYLIGHT LINE		
EASEMENT		
FLOWLINE		
RETAINING WALL		
SLOPE		
CONTOURS		
WATER MAIN		
FIRE WATER LINE		
SAFETY SENSE LINE		
STORM DRAIN LINE		
GAS LINE		
ELECTRIC LINE		
OVERHEAD WIRING		
FIBER OPTICS		
TELEPHONE		
UNDERGROUND TELEPHONE		
JOINT TRENCH		
TYPICAL LATERALS		
WATER VALVE		
WATER METER		
GAS METER		
FIRE HYDRANT		
STREET LAMP		
STREET LIGHT		
PHONE BOX		
TRANSFORMER		
MORNING		
STORM DRAIN INLET		
CURB INLET		
TIRE DEPARTMENT CONNECTION		
POWER POLE		
FOUR-WAY SIGN		
TWO-WAY SIGN		
CLEAROUT		
SSM		
SSM		
AR RELEASE VALVE		
ASPHALT CONCRETE		
BEGIN CURB RETURN		
BEGIN CURVE		
BEGIN VERTICAL CURVE		
CENTERLINE		
END CURB RETURN		
END CURVE		
END VERTICAL CURVE		
FINISHED GRADE		
FINISHED SURFACE		
FINISH FLOOR		
FIRE DEPARTMENT CONNECTION		
FLOW LINE		
GRADE BREAK		
HIGH POINT		
INVERT		
OUTSIDE GRADE		
POINT OF CONNECTION		
POINT OF REVERSE CURVE		
POINT OF REVERSE VERTICAL CURVE		
PROPERTY LINE		
PUBLIC UTILITY EASEMENT		
RIGHT-OF-WAY		
TOP OF CURB		
TOP OF FOOTING		
TOP OF GRATE		
TOP OF WALL		
AC PAVING		
CONCRETE		

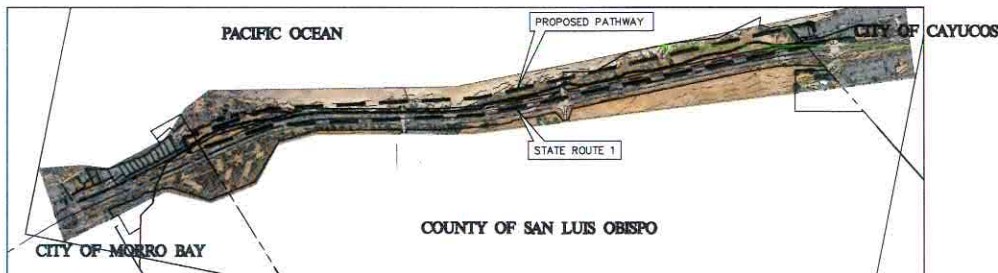

LOCATION MAP

SCALE HORIZ 1"=300'



1 INCH = 500 FEET

LICENSE REQUIREMENTS

The successful bidder shall possess a Class A general engineering contractor's license at the time this contract is awarded. In the alternative, the successful bidder shall possess a specialty contractor's license at the time this contract is awarded that permits the successful bidder to perform with his or her own organization contract work amounting to not less than 30% of the original total contract price and to subcontract the remaining work in accordance with Section 8-1.01, "Subcontracting," of the Standard Specifications.

SECTION AND DETAIL NUMBERING SYSTEM

- (1) SECTION CUT ON DRAWING SHEET X
- (2) ON SHEET X, THIS SECTION IS IDENTIFIED AS
- (3) DETAILS ARE CROSS-REFERENCED IN A SIMILAR MANNER, EXCEPT THAT DETAILS ARE IDENTIFIED BY NUMBER RATHER THAN LETTER.


REV	NO	DATE	REVISED	DESTROY ALL PRINTS BEARING EARLIER DATE	REV BY	CHK BY	APPR BY




MORRO BAY TO CAYUCOS
CONNECTOR
TITLE SHEET

COUNTY OF SAN LUIS OBISPO

DRAWN BY	DATE	CA JOB NO.
KK	03/12/2015	140102
CHECKED BY	SCALE	SHEET
	NTS	1 OF 7

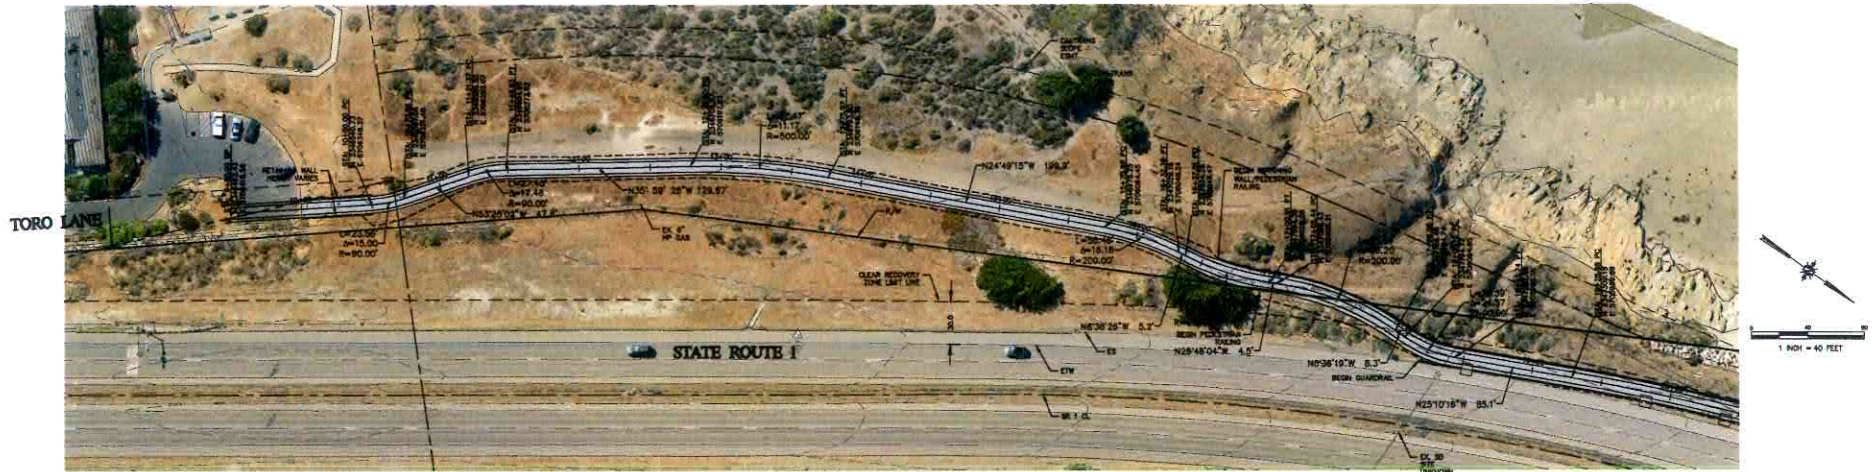

CLASS 1 PATHWAY - PLAN VIEW
SCALE HORIZ 1"=40'

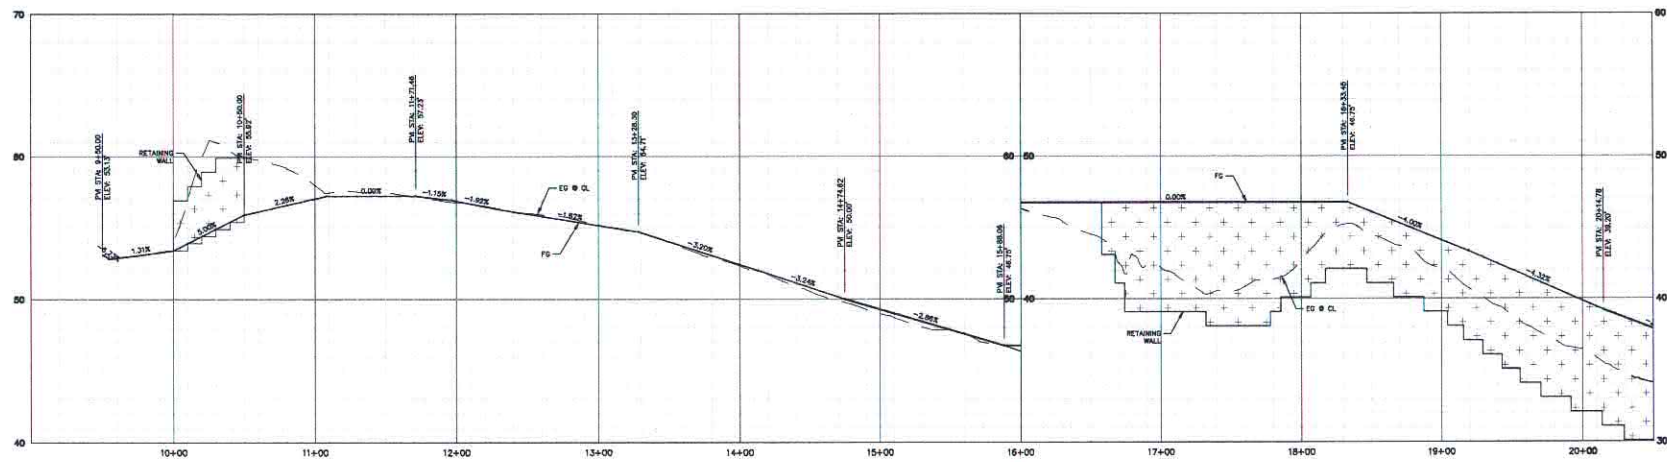

CLASS 1 PATHWAY - PROFILE VIEW
SCALE: HORIZ 1"=40', VERT 1"=4'

REV. NO.	DATE	REVISED	DESIGNED BY	DATE	REV. BY	CHK. BY	APPROVED BY



1000 Southwood Drive
San Luis Obispo, CA 93401
780.566.1607 / 805.946.3863

THESE DRAWINGS ARE INSTRUMENTS OF SERVICE AND ARE THE PROPERTY OF CANNON. ALL DESIGN AND INFORMATION ON THESE DRAWINGS ARE FOR THE USE OF THE PROJECTS, PROJECTS AND SHALL NOT BE USED FOR ANY OTHER PURPOSES WITHOUT THE EXPRESSED WRITTEN PERMISSION OF CANNON.


MORRO BAY TO CAYUCOS CONNECTOR

PLAN AND PROFILE

STA. 9+50 TO 20+50


COUNTY OF SAN LUIS OBISPO

DESIGNED BY	DATE	CA JOB NO.
KK	03/12/2015	140102
CHECKED BY	SCALE	SHEET
	1" = 40'	2 OF 7

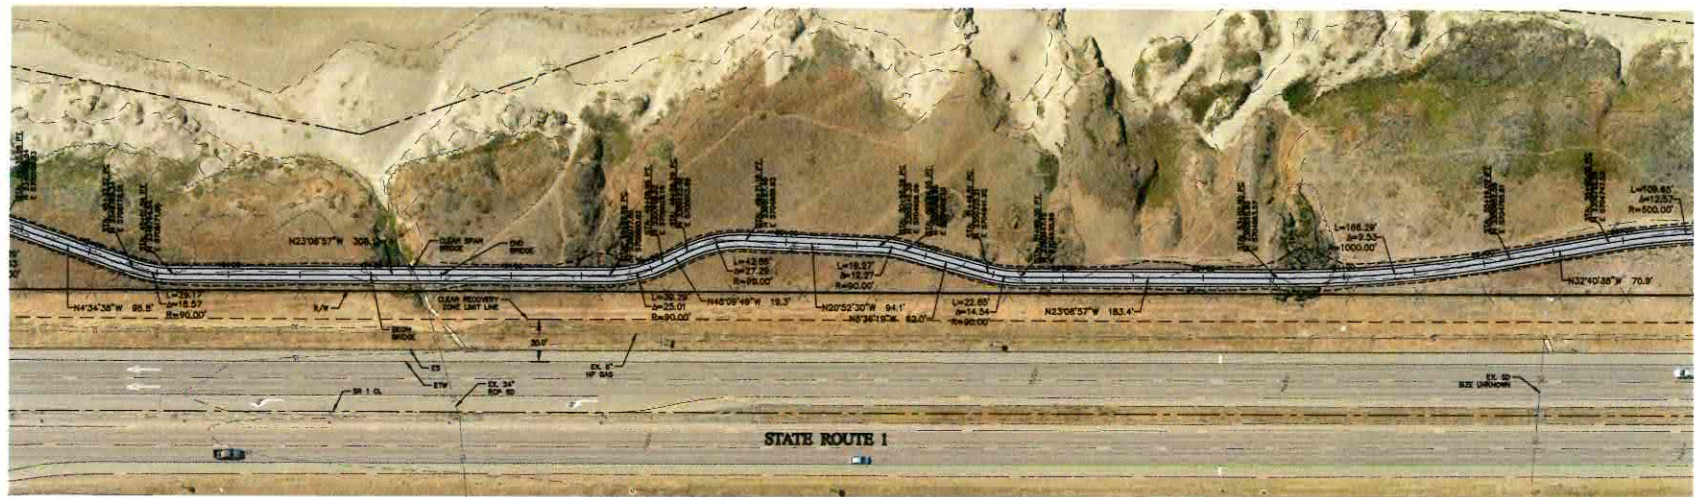

CLASS 1 PATHWAY - PLAN VIEW

SCALE HORIZ 1"=40'

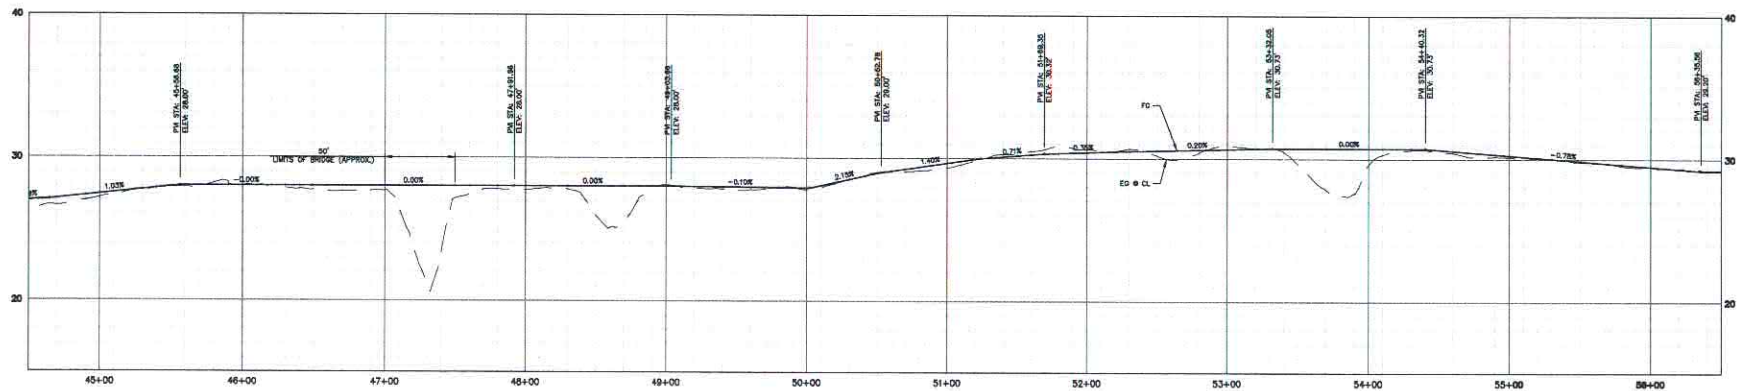

CLASS 1 PATHWAY - PROFILE VIEW

SCALE: HORIZ 1"=40'; VERT 1"=4'


REV. NO.	DATE	REVISED	DESTROY ALL PRINTS BEARING EARLIER DATE	REV. BY	CHK. BY	APPROV. BY

Cannon

1000 Southwest Drive
San Luis Obispo, CA 93401
P: 805.544.7400 F: 805.544.3800

THESE DRAWINGS ARE INSTRUMENTS OF SERVICE AND ARE THE PROPERTY OF CANNON. ALL RIGHTS ARE RESERVED. NO PART OF THESE DRAWINGS ARE TO BE REPRODUCED OR TRANSMITTED IN ANY FORM OR BY ANY MEANS, ELECTRONIC OR MECHANICAL, WITHOUT THE WRITTEN PERMISSION OF CANNON.

MORRO BAY TO CAYUCOS CONNECTOR		
PLAN AND PROFILE		
STA. 44+50 TO 56+50		
COUNTY OF SAN LUIS OBISPO		
DRAWN BY	DATE	CA JOB NO.
KK	03/12/2015	140102
CHECKED BY	SCALE	SHEET
	1" = 40'	5 OF 7

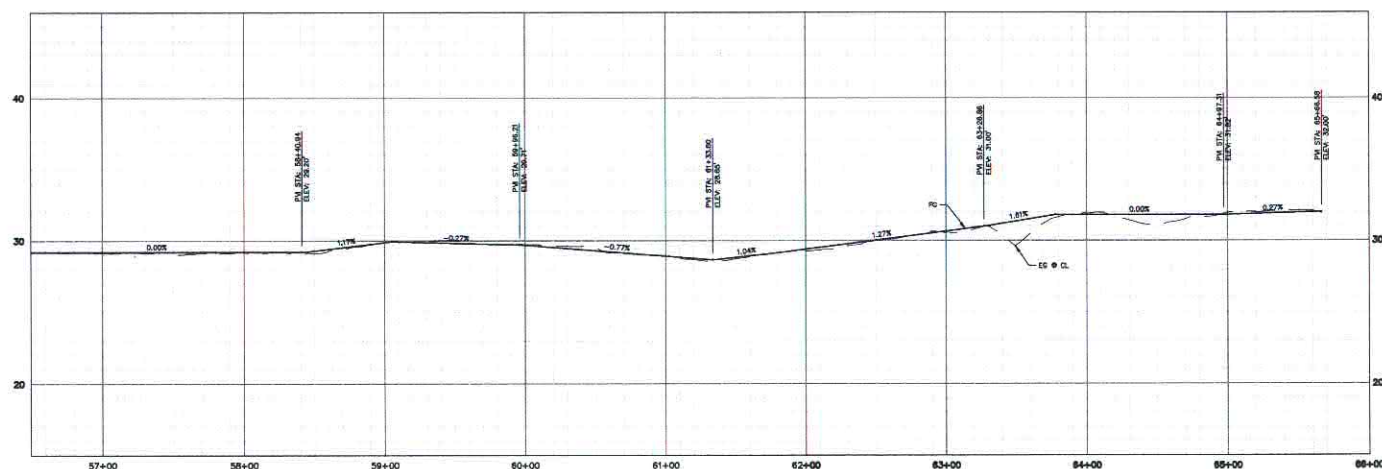[illegible]

MORRO BAY TO CAYUCOS
CONNECTOR
PLAN AND PROFILE
STA. 56+50 TO 66+00
COUNTY OF SAN LUIS OBISPO

DRAWN BY KK	DATE 03/12/2015	CA JOB NO. 140102
CHECKED BY	SCALE 1" = 40'	SHEET 6 OF 7

