


MORRO BAY TO CAYUCOS MULTI-USE TRAIL GAP CLOSURE PROJECT

PROPERTY LINE		
RIGHT-OF-WAY		
CURB		
CURB & GUTTER		
FENCE		
DAYLIGHT LINE		
EASEMENT		
FLOWLINE		
RETAINING WALL		
BRIDGE		
SLOPE		
CONTOURS		
WATER MAIN		
SANITARY SEWER LINE		
SANITARY SEWER FORCE MAIN		
STORM DRAIN LINE		
GAS LINE		
HIGH PRESSURE GAS LINE		
ELECTRIC LINE		
FIBER OPTICS		
TELEPHONE		
TYPICAL LATERALS		
WATER VALVE		
WATER METER		
GAS METER		
FIRE HYDRANT		
STREET LAMP		
STREET LIGHT		
PG&E BOX		
TRANSFORMER		
MONUMENT		
STORM DRAIN INLET		
CURB INLET		
FIRE DEPARTMENT CONNECTION		
POWER POLE		
FOUR-WAY SIGN		
TWO-WAY SIGN		
CLEANOUT		
SDMH		
SSMH		
AIR RELEASE VALVE		ARV
ASPHALT CONCRETE		AC
BEGIN CURB RETURN		BCR
BEGIN CURVE		BC
BEGIN VERTICAL CURVE		BVC
CENTERLINE		CL
END CURB RETURN		ECR
END CURVE		EC
END VERTICAL CURVE		EVC
FINISHED GRADE		FG
FINISHED SURFACE		FS
FINISH FLOOR		FF
FIRE DEPARTMENT CONNECTION		FDC
FLOW LINE		FL
GRADE BREAK		GB
HIGH POINT		HP
INVERT		INV
OUTSIDE GRADE		OG
POINT OF CONNECTION		POC
POINT OF REVERSE CURVE		PRC
POINT OF REVERSE VERTICAL CURVE		PRVC
PROPERTY LINE		PL
PUBLIC UTILITY EASEMENT		PUE
RIGHT-OF-WAY		ROW
TOP OF CURB		TC
TOP OF FOOTING		TF
TOP OF GRATE		TG
TOP OF WALL		TW
AC PAVING		
CONCRETE		

1. VERIFY DIMENSIONS AND CONDITIONS AT THE SITE BEFORE STARTING WORK. ANY CONFLICTS BETWEEN DETAILS OR DIMENSIONS ON THE DRAWINGS SHALL BE REPORTED PROMPTLY TO THE ENGINEER.
2. TAKE PRECAUTIONARY MEASURE TO PROTECT UTILITIES AND STRUCTURES SHOWN AS WELL AS ANY AND ALL OTHERS NOT ON RECORD DRAWINGS OR NOT SHOWN ON THESE PLANS. ALL SUCH IMPROVEMENTS OR STRUCTURES TO BE PLACED BY THE CONTRACTOR'S COMPANIES SHALL BE REPAIRED OR RECONSTRUCTED TO ORIGINAL DESIGN CONDITION AND/OR APPLICABLE REQUIREMENTS OF THE AFFECTED UTILITY AT THE CONTRACTOR'S EXPENSE. APPROVAL BY THE DISTRICT SHALL ALSO BE REQUIRED.
3. COORDINATE UNDERGROUND UTILITY MARKING WITH THE LOCAL UNDERGROUND SERVICE ALERT JURISDICTION (CALL 811) PRIOR TO CONSTRUCTION.
4. VERIFY LOCATIONS AND DEPTHS OF EXISTING UTILITIES BEFORE BEGINNING CONSTRUCTION.
5. UPON LEARNING OF THE EXISTENCE AND LOCATIONS OF ANY UNDERGROUND FACILITIES NOT SHOWN OR SHOWN INACCURATELY ON THESE PLANS OR NOT PROPERLY MARKED BY THE UTILITY OWNER, IMMEDIATELY NOTIFY THE ENGINEER.
6. USE EXTREME CAUTION WHEN WORKING NEAR OVERHEAD OR UNDERGROUND POWER, GAS, OR OTHER UTILITIES SO AS TO SAFELY PROTECT ALL PERSONNEL AND EQUIPMENT. PROTECT FROM DAMAGE INCURRED DURING CONSTRUCTION FROM ALL OVERHEAD UTILITY LINES WHETHER SHOWN OR NOT SHOWN ON THESE PLANS. NOTIFY UTILITY COMPANIES PRIOR TO ANY WORK IN OVERHEAD LOCATIONS. CONTRACTOR SHALL BE RESPONSIBLE FOR COST INCURRED.
7. MAINTAIN SITE SECURITY AND OWNER ACCESS THROUGHOUT CONSTRUCTION. FURNISH AND INSTALL TEMPORARY SECURITY FENCING DURING CONSTRUCTION.
8. ALL SPECIFICATIONS, DRAWINGS, AND DETAILS INCLUDED IN THE CONTRACT DOCUMENTS SHALL FULLY APPLY TO THE WORK WHETHER SPECIFICALLY REFERENCED OR NOT.
9. MAINTAIN THE WORK AREA IN A NEAT, CLEAN, AND SANITARY CONDITION AT ALL TIMES AND TO THE SATISFACTION OF THE OWNER. STREETS SHALL BE KEPT CLEAN OF DEBRIS, WITH DUST AND OTHER NUISANCES BEING CONTROLLED AT ALL TIMES.
10. MAINTAIN A COMPLETE AND ACCURATE RECORD OF ALL CHANGES IN CONSTRUCTION FROM THAT SHOWN IN THESE PLANS AND SPECIFICATIONS FOR THE PURPOSE OF PROVIDING A BASIS FOR RECORD DRAWINGS. THE CONTRACTOR SHALL NOTE DEVIATIONS FROM THE PLANS ON A SET OF PLANS SPECIFICALLY SET ASIDE FOR THIS PURPOSE. ANY CHANGES SHALL BE MADE ON THE ORIGINALS OF THE PLANS. NO CHANGES FROM THAT SHOWN ON THESE PLANS AND SPECIFICATIONS SHALL BE MADE WITHOUT PRIOR WRITTEN APPROVAL OF THE OWNER'S REPRESENTATIVE.
11. RESTORE ALL PAVEMENT, CONCRETE, ASPHALT, SIDEWALKS, CURBS, TRUNCATED DOMES, AND DRIVEWAY SURFACES REMOVED OR DAMAGED DURING CONSTRUCTION UNLESS INDICATED OTHERWISE ON THE PLANS, PER DISTRICT STANDARDS.
12. LIMIT CONSTRUCTION ACTIVITIES TO THE RIGHT-OF-WAY, EASEMENTS, AND DESIGNATED AREAS SHOWN ON DRAWINGS.

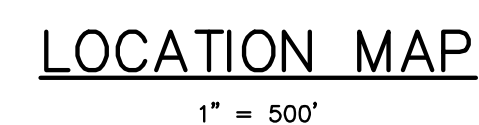


(1) SECTION CUT ON DRAWING SHEET X.

(2) ON SHEET X, THIS SECTION IS IDENTIFIED AS


(3) DETAILS ARE CROSS-REFERENCED IN A SIMILAR MANNER, EXCEPT THAT DETAILS ARE IDENTIFIED BY NUMBER RATHER THAN LETTER.




A circular professional engineer seal for Steven Bennett Kahn, No. 42350, State of California, Civil. The seal features the text "REGISTERED PROFESSIONAL ENGINEER" around the top, "STEVEN BENNETT KAHN" in the center, "NO. 42350" below the name, "CIVIL" at the bottom, and "STATE OF CALIFORNIA" around the bottom edge. Two stars are positioned on the left and right sides of the seal.

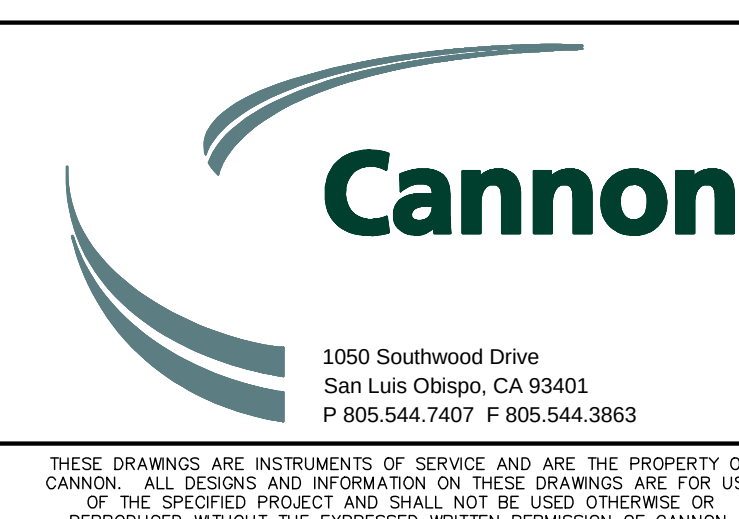[illegible]

DRAWN BY FC/AJS	DATE 6/5/2023	CA JOB NO. 140102
CHECKED BY	SCALE AS SHOWN	SHEET 1 OF 25

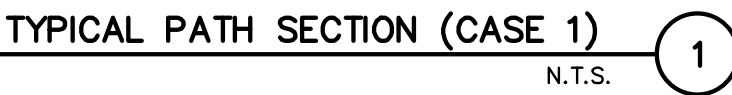

REGISTERED PROFESSIONAL ENGINEER
STEVEN BENNETT KAHN
NO. 42350
CIVIL
STATE OF CALIFORNIA

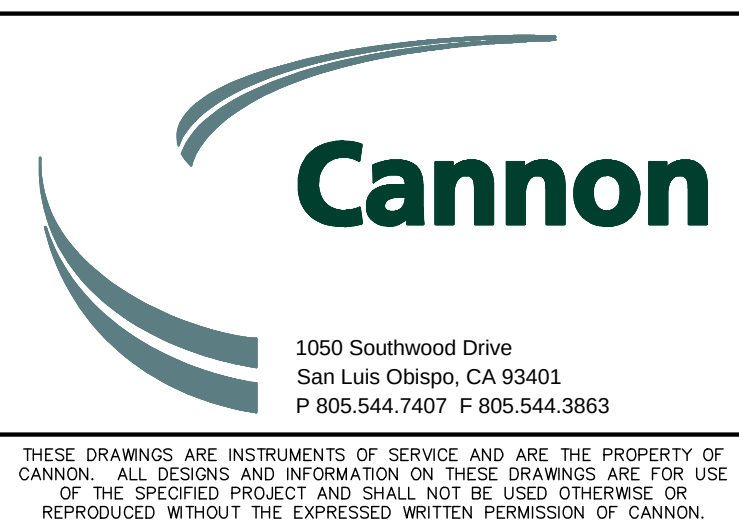[illegible]

COUNTY OF SAN LUIS OBISPO

MORRO BAY TO CAYUCOS MULTI-USE TRAIL GAP CLOSURE PROJECT

TYPICAL PATH SECTIONS

COUNTY OF SAN LUIS OBISPO, CALIFORNIA




TYPICAL TURNOUT DETAIL


N.T.S.

1




REGISTERED PROFESSIONAL ENGINEER
STEVEN BENNETT KAHN
NO. 42350
CIVIL
STATE OF CALIFORNIA

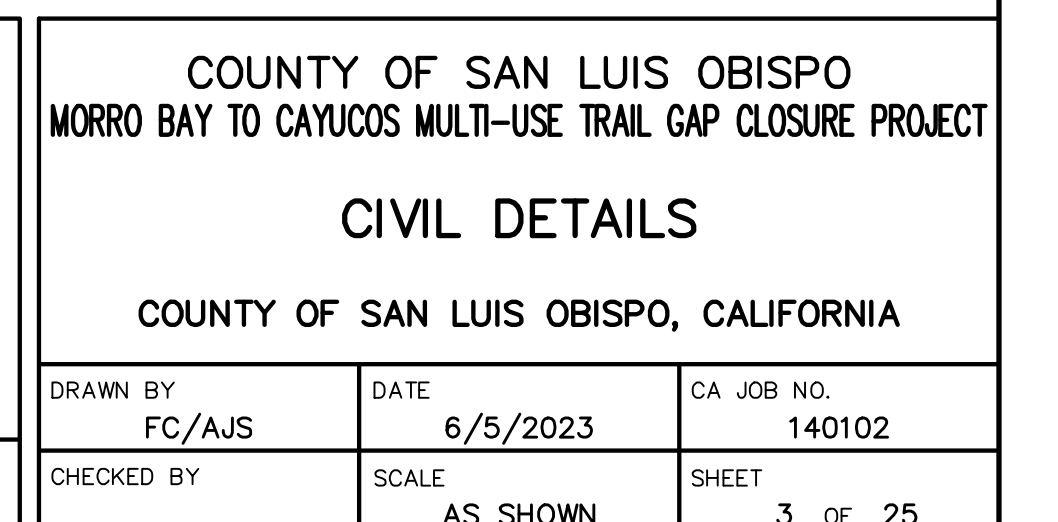[illegible]

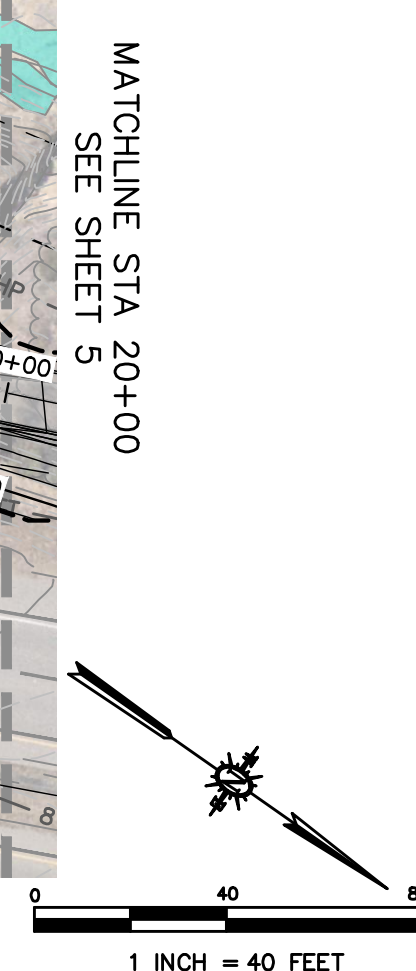

SCALE HORIZ 1"=40'

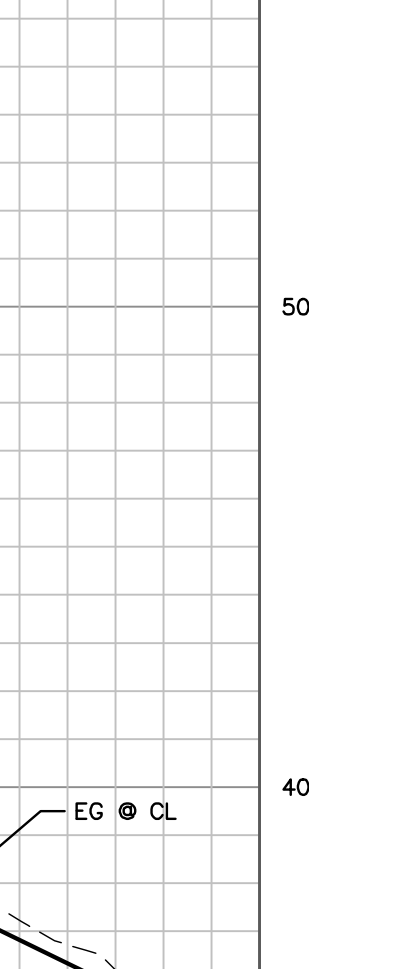

SCALE: HORIZ 1"=40'; VERT 1"=4'

REGISTERED PROFESSIONAL ENGINEER
STEVEN BENNETT KAHN
NO. 42350
CIVIL
STATE OF CALIFORNIA

The Cannon logo consists of a stylized graphic on the left and the word "Cannon" in a large, bold, serif font on the right. The graphic is composed of three curved, parallel lines that sweep upwards and to the right, resembling a stylized 'C' or a set of wings. The word "Cannon" is in a dark green or black color.

Cannon

1050 Southwood Drive
San Luis Obispo, CA 93401
P 805.544.7407 F 805.544.3863

THESE DRAWINGS ARE INSTRUMENTS OF SERVICE AND ARE THE PROPERTY OF CANNON. ALL DESIGNS AND INFORMATION ON THESE DRAWINGS ARE FOR USE OF THE SPECIFIED PROJECT AND SHALL NOT BE USED OTHERWISE, OR REPRODUCED WITHOUT THE EXPRESSED WRITTEN PERMISSION OF CANNON.

1. ALL IMPROVEMENTS NOT CALLED OUT TO BE REMOVED, RELOCATED, OR RECONSTRUCTED SHALL REMAIN AND BE PROTECTED IN PLACE.
2. CONTOURS SHOWN ON PLANS ARE FOR REFERENCE ONLY. DESIGN ELEVATIONS SHALL BE CALCULATED PURSUANT TO THE PROFILES AND PRECISE GRADES SHOWN.
3. ALL EXISTING UTILITY LIDS AND MANHOLES SHALL BE ADJUSTED TO MATCH FINISHED SURFACE.
4. FINISHED SURFACE SHALL MATCH EXISTING ELEVATIONS AT EDGE OF PAVEMENT UNLESS NOTED OTHERWISE ON PLANS.
5. DESIGN CENTERLINE ADDED BASED ON EXISTING HARDSCAPES. NOT TO BE CONSTRUED AS ACTUAL RECORD CENTERLINE. FOR DESIGN PURPOSES ONLY.
6. STRIPPING TO BE REPLACED IN KIND, UNLESS OTHERWISE NOTED ON PLANS.

- 1 INSTALL HMA MULTI-USE PATH FOR TYPICAL SECTIONS, SHEET 2.
- 2 INSTALL HMA MULTI-USE PATH TURNOUT FOR SURFACE IMPROVEMENT PLANS AND DETAIL 1, SHEET 3.
- 3 INSTALL ROCK-LINED SWALE FOR TYPICAL PATH SECTION (CASE 4) AND DETAIL 4, SHEET 3.
- 4 INSTALL RIP-RAP PAD FOR DETAIL 6, SHEET 3 TO APPROXIMATE LIMITS SHOWN.
- 5 INSTALL 12"Ø RCP STORM DRAIN CULVERT PER SHEET 14.
- 6 INSTALL 4' TALL, X"Ø POST METAL FENCE PER DETAIL 5, SHEET 3 AND PER MANUFACTURER RECOMMENDATIONS.
- 7 EXTEND EXISTING 24"Ø RCP STORM DRAIN CULVERT PER SHEET 15.
- 8 INSTALL CONCRETE INLET HEADWALL FOR CALTRANS 2018 STANDARD PLAN X-XX, SHEET 25.
- 9 INSTALL CONCRETE OUTLET HEADWALL FOR CALTRANS 2018 STANDARD PLAN X-XX, SHEET 25.
- 10 INSTALL RETAINING WALL PER DETAIL X, SHEET X.
- 11 INSTALL VENDORA STRUCTURAL WALL PER DETAIL 1, SHEET 24.
- 12 EXTEND EXISTING 36"Ø RCP STORM DRAIN CULVERT PER SHEET 16.
- 13 EXTEND EXISTING 24"Ø RCP STORM DRAIN CULVERT PER SHEET 17.
- 14 INSTALL MIDWEST GUARDRAIL SYSTEM PER CALTRANS 2018 STANDARD PLAN A77L1, SHEET 25.
- 15 SEE TEMPORARY CHEVRON ENTRANCE, THIS SHEET
- 16 INSTALL REMOVABLE BOLLARD FOR DETAIL 2, SHEET 3.
- 17 INSTALL ROCK-LINED SWALE FOR TYPICAL SECTION 7, SHEET 2.
- 18 INSTALL 12-FEET WIDE CAPSTONE BRIDGE PER PLANS, DETAILS ON SHEET 23, AND MANUFACTURER RECOMMENDATIONS.
- 19 CLEAR AND GRUB FOR ADDITIONAL PARKING, AND FILL WITH SOIL.
- 20 REMOVE INTERFERING PORTION OF 60"Ø CULVERT
- 21 INSTALL ROCK-LINED SWALE FOR TYPICAL PATH SECTION (CASE 7) AND DETAIL 4, SHEET 3.
- 22 CLEAR AND GRUB FOR ADDITIONAL PARKING
- 24 CLEAR AND GRUB EXISTING BRUSH, AND REMOVE EXISTING CONCRETE BLOCKS.
- 25 REMOVE AND REPLACE EXISTING 72" CHAIN LINK TO APPROXIMATE LIMITS SHOWN
- 26 STUDIO DRIVE BEACH ACCESS AND PATH ENTRANCE POINT. SEE SHEET 13.

COASTAL WETLAND


SPECIAL-STATUS SPECIES

SPECIAL-STATUS SPECIES
(<5 INDIVIDUALS)

COUNTY OF SAN LUIS OBISPO
MORRO BAY TO CAYUCOS MULTI-USE TRAIL GAP CLOSURE PROJECT
PLAN & PROFILE
STA. 10+00 TO 20+00
COUNTY OF SAN LUIS OBISPO, CALIFORNIA



DRAWN BY FC/AJS	DATE 6/5/2023	CA JOB NO. 140102
CHECKED BY	SCALE AS SHOWN	SHEET 4 OF 25

F:\proj\2014\140102\3 Project Design\Civil\Construction Drawings\CE\140102\PO001.dwg 8-05-23 01:54:40 PM anthony.s

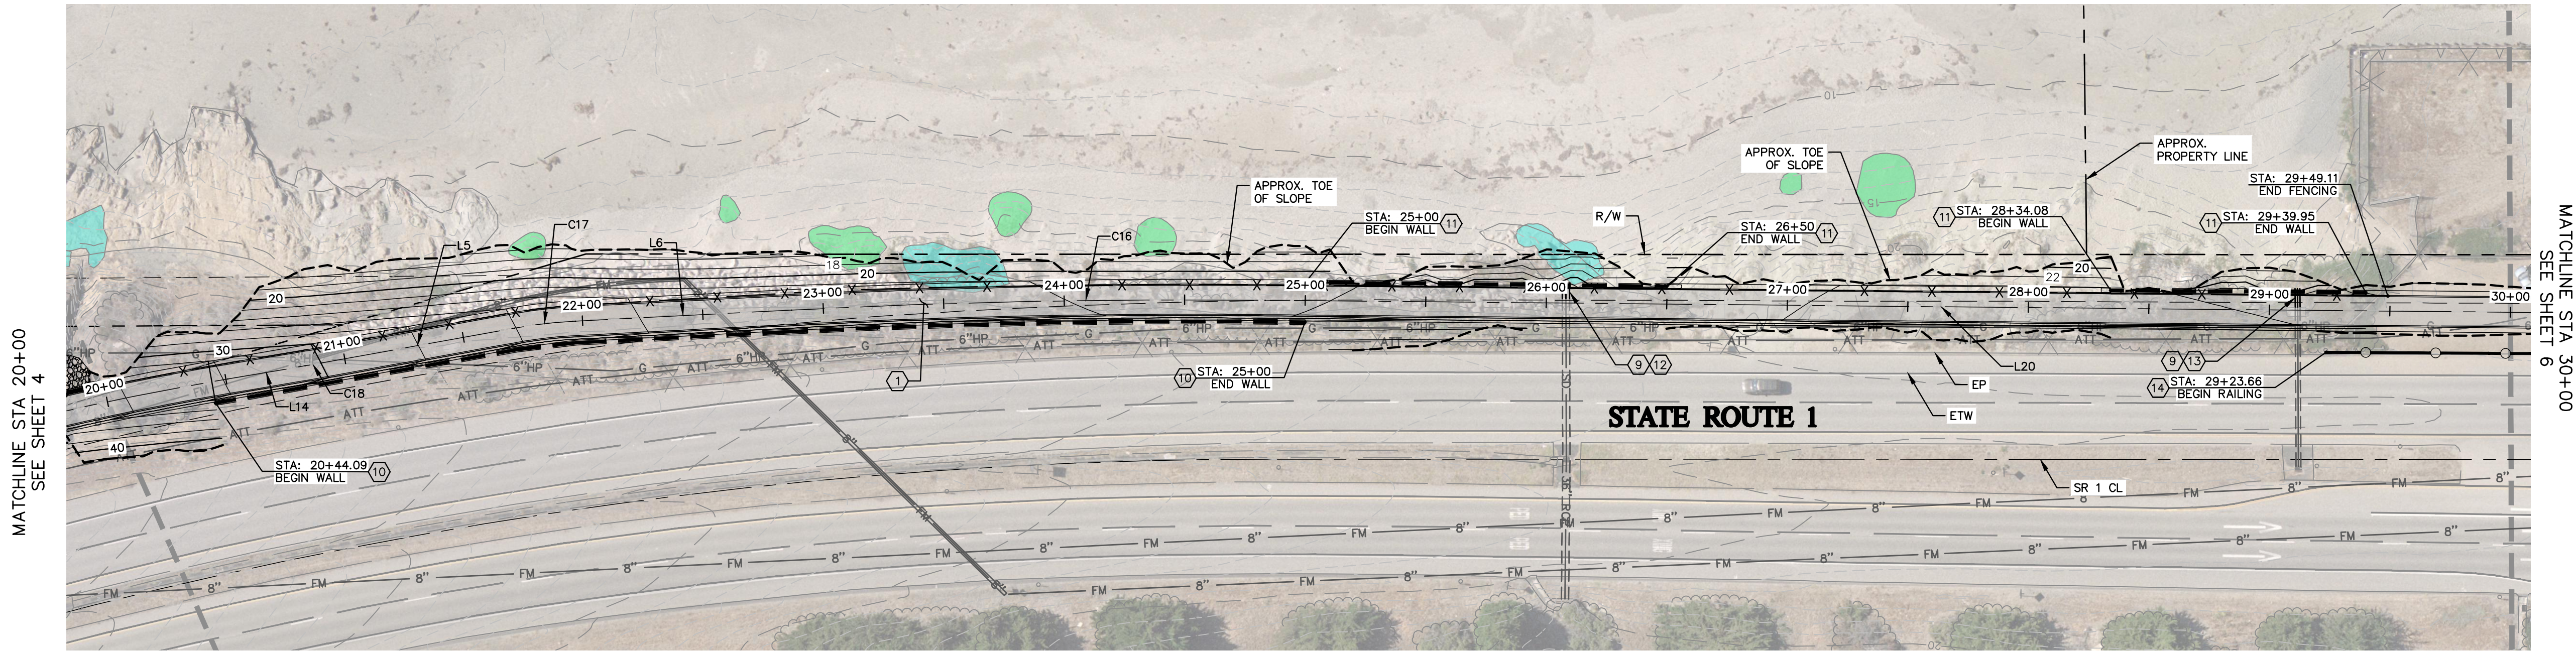

CLASS 1 PATHWAY – PLAN VIEW

SCALE HORIZ 1"=40'

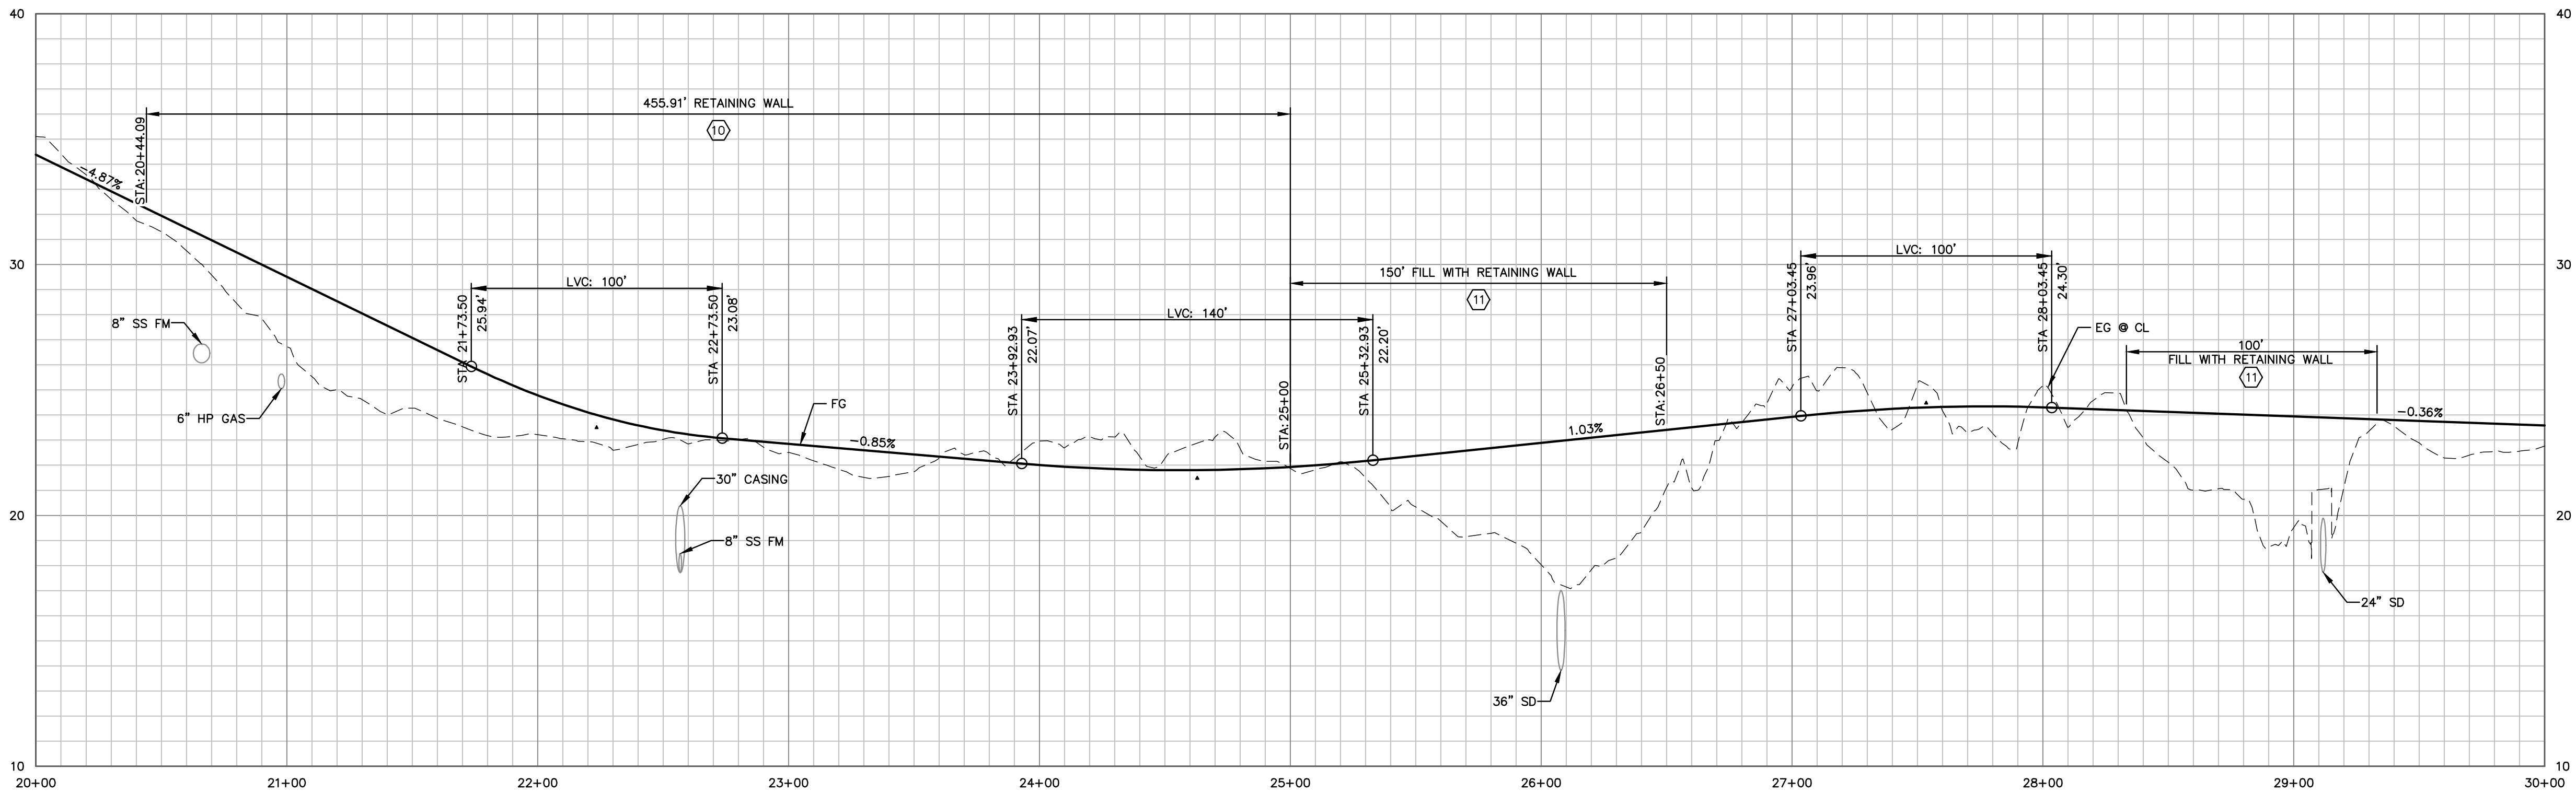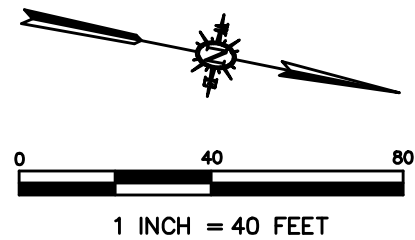


CLASS 1 PATHWAY – PROFILE VIEW

SCALE: HORIZ 1"=40'; VERT 1"=4'

PRELIMINARY
NOT FOR CONSTRUCTION



REV. NO.	DATE	REVISED	DESTROY ALL PRINTS BEARING EARLIER DATE	REV. BY	CKD. BY	APRD. BY
A	11/18/21	PRELIMINARY SUBMITTAL FOR CLIENT AND CCC REVIEW				
B	10/18/22	PRELIMINARY SUBMITTAL FOR CLIENT REVIEW				

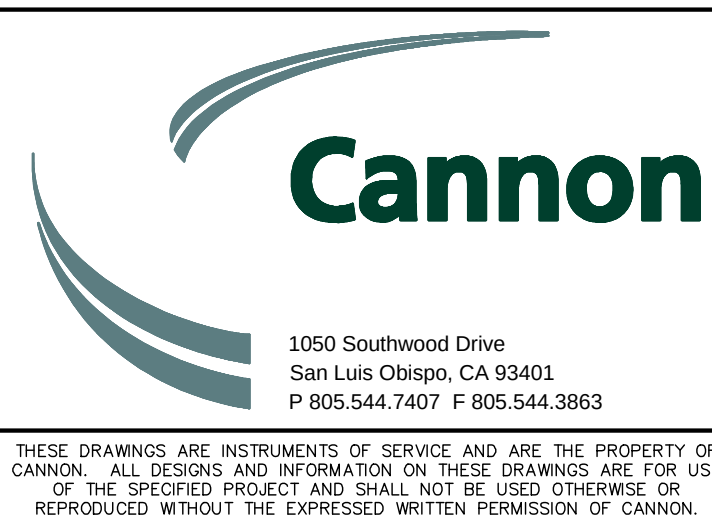

COUNTY OF SAN LUIS OBISPO MORRO BAY TO CAYUCOS MULTI-USE TRAIL GAP CLOSURE PROJECT PLAN & PROFILE STA. 20+00 TO 30+00 COUNTY OF SAN LUIS OBISPO, CALIFORNIA		
DRAWN BY FC/AJS	DATE 6/5/2023	CA JOB NO. 140102
CHECKED BY	SCALE AS SHOWN	SHEET 5 OF 25

GENERAL NOTES

1. ALL IMPROVEMENTS NOT CALLED OUT TO BE REMOVED, RELOCATED, OR RECONSTRUCTED SHALL REMAIN AND BE PROTECTED IN PLACE.
2. CONTOURS SHOWN ON PLANS ARE FOR REFERENCE ONLY. DESIGN ELEVATIONS SHALL BE CALCULATED PURSUANT TO THE PROFILES AND PRECISE GRADES SHOWN.
3. ALL EXISTING UTILITY LIDS AND MANHOLES SHALL BE ADJUSTED TO MATCH FINISHED SURFACE.
4. FINISHED SURFACE SHALL MATCH EXISTING ELEVATIONS AT EDGE OF PAVEMENT UNLESS NOTED OTHERWISE ON PLANS.
5. DESIGN CENTERLINE ADDED BASED ON EXISTING HARDSCAPES. NOT TO BE CONSTRUED AS ACTUAL RECORD CENTERLINE. FOR DESIGN PURPOSES ONLY.
6. STRIPPING TO BE REPLACED IN KIND, UNLESS OTHERWISE NOTED ON PLANS.

CONSTRUCTION NOTES

1. INSTALL HMA MULTI-USE PATH PER TYPICAL SECTIONS, SHEET 2.
2. INSTALL HMA MULTI-USE PATH TURNOUT PER SURFACE IMPROVEMENT PLANS AND DETAIL 1, SHEET 3.
3. INSTALL ROCK-LINED SWALE PER TYPICAL PATH SECTION (CASE 4) AND DETAIL 4, SHEET 3.
4. INSTALL RIP-RAP PAD PER DETAIL 6, SHEET 3 TO APPROXIMATE LIMITS SHOWN.
5. INSTALL 12" RCP STORM DRAIN CULVERT PER SHEET 14.
6. INSTALL 4' TALL X" POST METAL FENCE PER DETAIL 5, SHEET 3 AND PER MANUFACTURER RECOMMENDATIONS.
7. EXTEND EXISTING 24" RCP STORM DRAIN CULVERT PER SHEET 15.
8. INSTALL CONCRETE INLET HEADWALL PER CALTRANS 2018 STANDARD PLAN X-XX, SHEET 25.
9. INSTALL CONCRETE OUTLET HEADWALL PER CALTRANS 2018 STANDARD PLAN X-XX, SHEET 25.
10. INSTALL RETAINING WALL PER DETAIL X, SHEET X.
11. INSTALL VENDURA STRUCTURAL WALL PER DETAIL 1, SHEET 24.
12. EXTEND EXISTING 36" RCP STORM DRAIN CULVERT PER SHEET 16.
13. EXTEND EXISTING 24" RCP STORM DRAIN CULVERT PER SHEET 17.
14. INSTALL MIDWEST GUARDRAIL SYSTEM PER CALTRANS 2018 STANDARD PLAN A77L1, SHEET 25.
15. SEE TEMPORARY CHEVRON ENTRANCE, THIS SHEET
16. INSTALL REMOVABLE BOLLARD PER DETAIL 2, SHEET 3.
17. INSTALL ROCK-LINED SWALE PER TYPICAL SECTION 7, SHEET 2.
18. INSTALL 12-FT WIDE CAPSTONE BRIDGE PER PLANS, DETAILS ON SHEET 23, AND MANUFACTURER RECOMMENDATIONS.
19. CLEAR AND GRUB FOR ADDITIONAL PARKING, AND FILL WITH SOIL.
20. REMOVE INTERFERING PORTION OF 60" CULVERT
21. INSTALL ROCK-LINED SWALE PER TYPICAL PATH SECTION (CASE 7) AND DETAIL 4, SHEET 3.
22. CLEAR AND GRUB FOR ADDITIONAL PARKING
23. CLEAR AND GRUB EXISTING BRUSH, AND REMOVE EXISTING CONCRETE BLOCKS.
24. REMOVE AND REPLACE EXISTING 72" CHAIN LINK TO APPROXIMATE LIMITS SHOWN
25. STUDIO DRIVE BEACH ACCESS AND PATH ENTRANCE POINT. SEE SHEET 13.


LEGEND

- COASTAL WETLAND
- SPECIAL-STATUS SPECIES
- SPECIAL-STATUS SPECIES (<5 INDIVIDUALS)


PATH ALIGNMENT TABLE							
SEGMENT ID	START STATION	START NORTHING	START EASTING	LENGTH	END STATION	DIRECTION/ DELTA	RADIUS
C19	19+30.39	2347183.47	5705987.76	120.30	20+50.68	N23°41'53"W	1302.00
L14	20+50.68	2347293.58	5705939.43	32.58	20+83.27	N21°03'04"W	
C18	20+83.27	2347323.99	5705927.73	6.74	20+90	N21°20'45"W	655.00
L5	20+90	2347330.27	5705925.27	81.43	21+71.43	N21°38'25"W	
C17	21+71.43	2347405.95	5705895.25	25.43	21+96.86	N17°59'51"W	200.00
L6	21+96.86	2347430.12	5705887.39	89.88	22+86.74	N14°21'17"W	
C16	22+86.74	2347517.20	5705865.11	196.57	24+83.31	N12°36'12"W	3215.00
L20	24+83.31	2347709.00	5705822.22	672.39	31+55.70	N10°51'06"W	





MATCHLINE STA 40+00
SEE SHEET 7

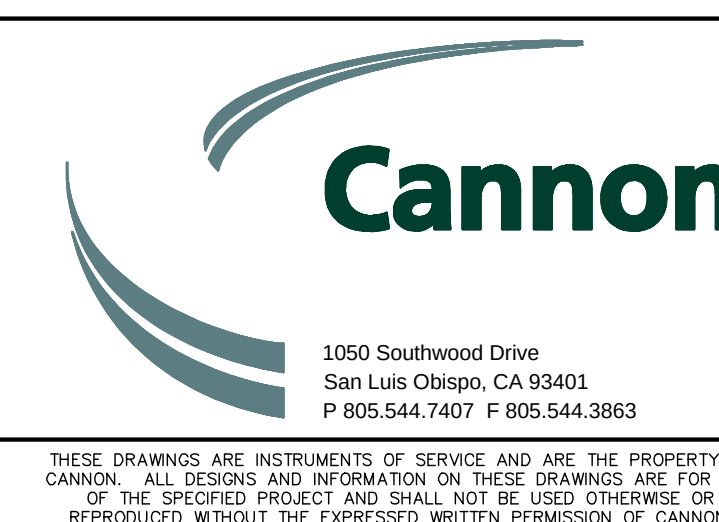[illegible]

DRAWN BY FC/AJS	DATE 6/5/2023	CA JOB NO. 140102
CHECKED BY	SCALE AS SHOWN	SHEET 6 OF 25

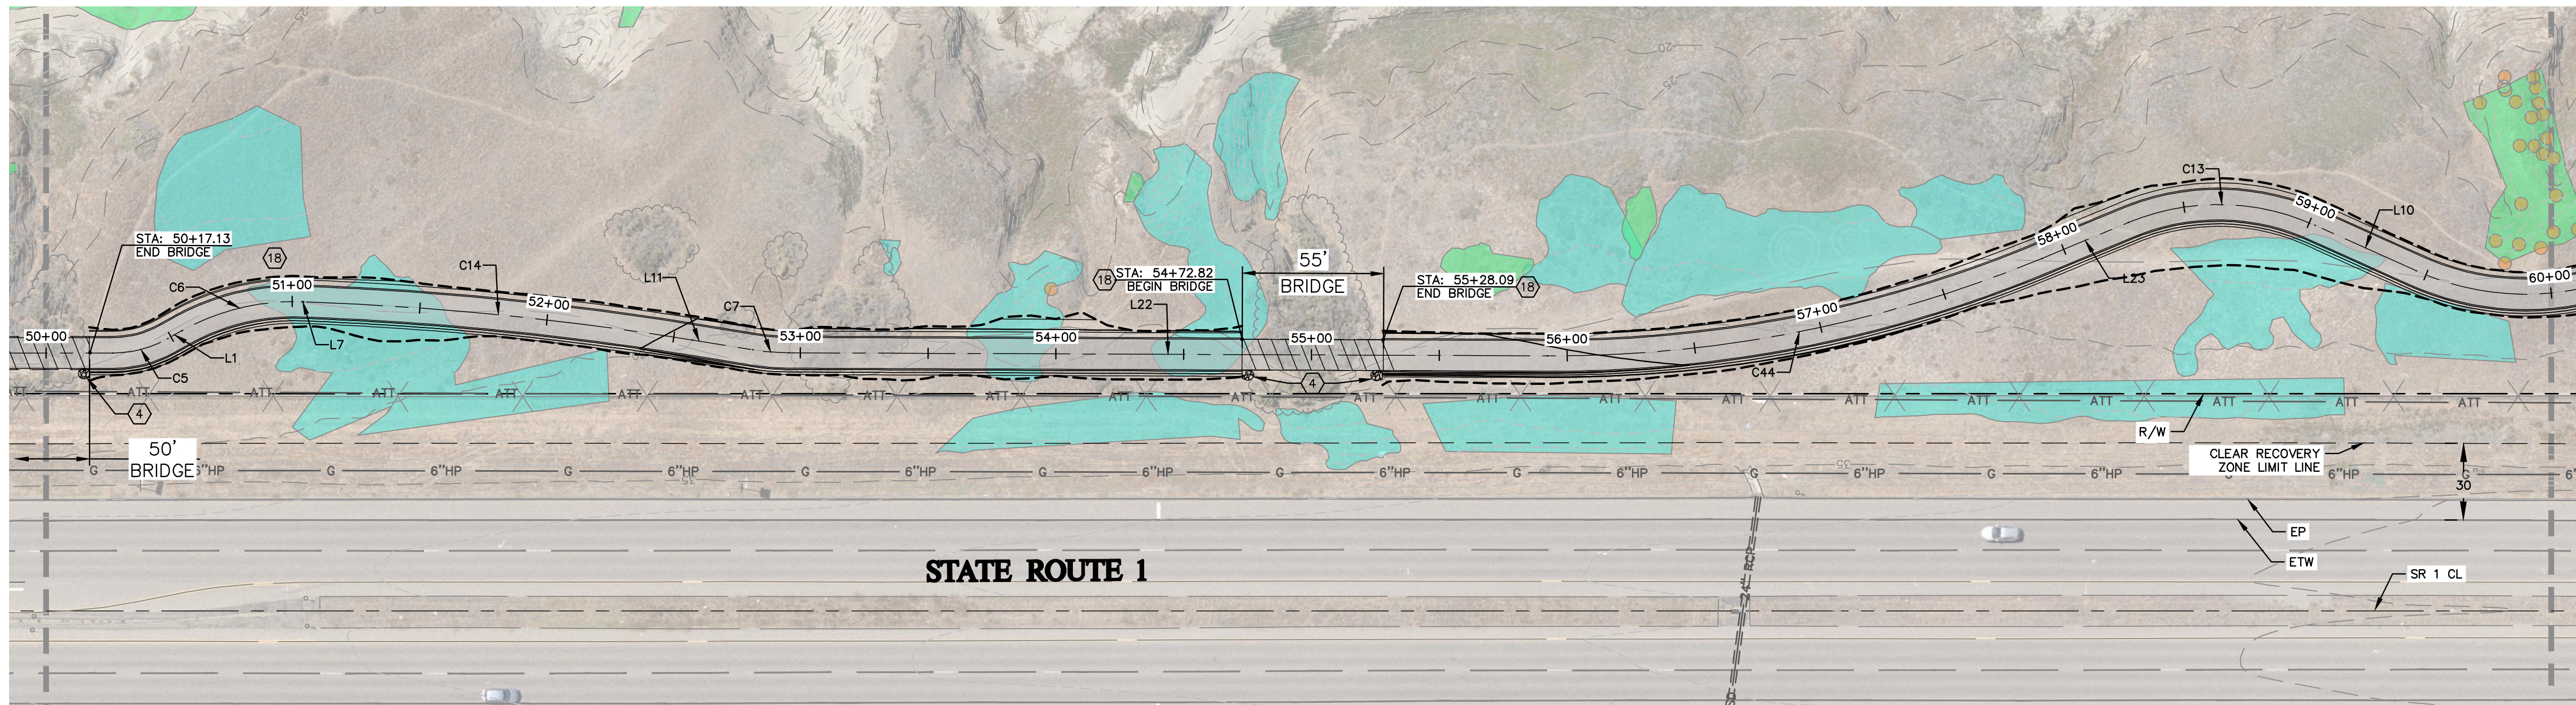

SCALE HORIZ 1"=40'

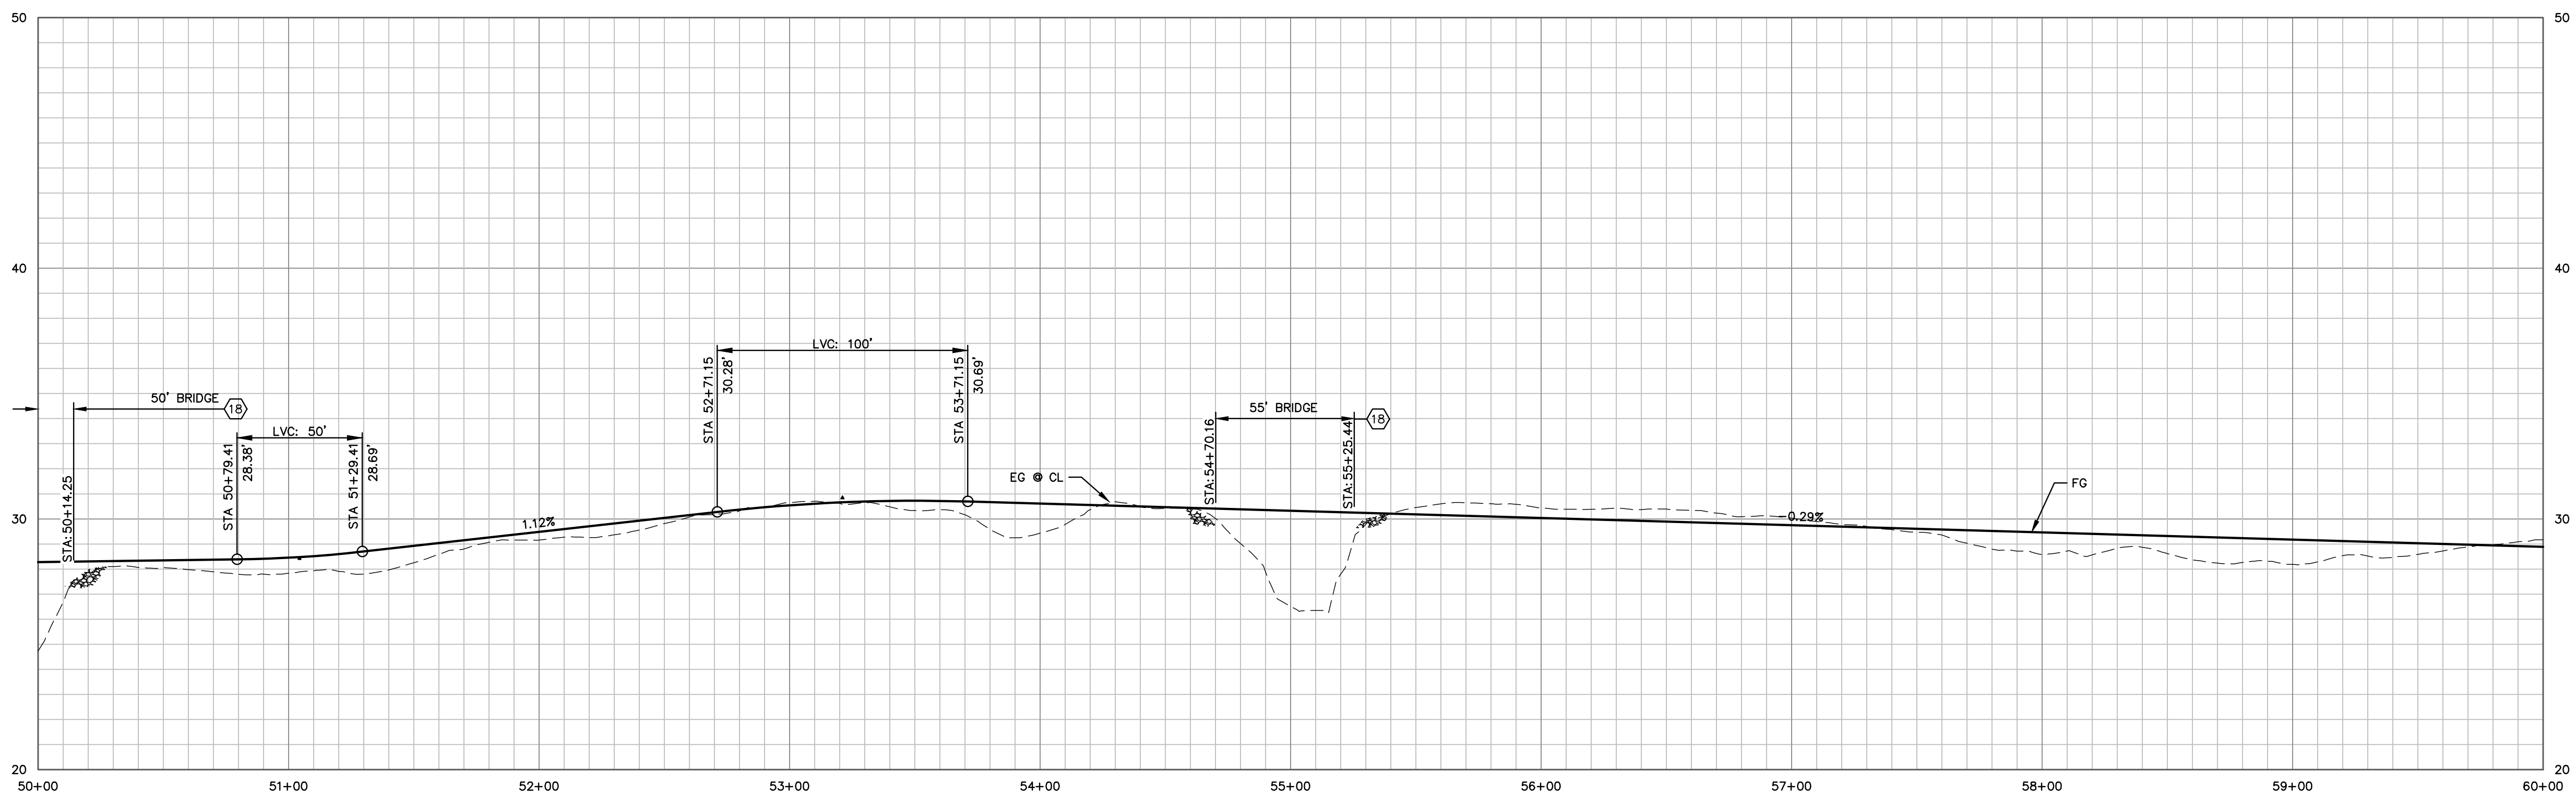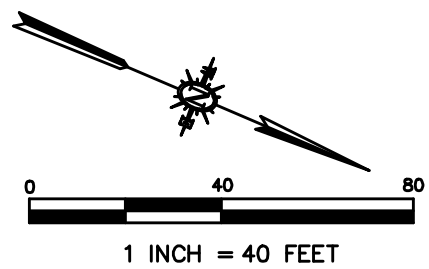

SCALE: HORIZ 1"=40'; VERT 1"=4'

PRELIMINARY
NOT FOR CONSTRUCTION

[illegible]

THESE DRAWINGS ARE INSTRUMENTS OF SERVICE AND ARE THE PROPERTY OF CANNON. ALL DESIGNS AND INFORMATION ON THESE DRAWINGS ARE FOR USE OF THE SPECIFIED PROJECT AND SHALL NOT BE USED OTHERWISE OR REPRODUCED WITHOUT THE EXPRESSED WRITTEN PERMISSION OF CANNON.

1. ALL IMPROVEMENTS NOT CALLED OUT TO BE REMOVED, RELOCATED, OR RECONSTRUCTED SHALL REMAIN AND BE PROTECTED IN PLACE.
2. CONTOURS SHOWN ON PLANS ARE FOR REFERENCE ONLY. DESIGN ELEVATIONS SHALL BE CALCULATED PURSUANT TO THE PROFILES AND PRECISE GRADES SHOWN.
3. ALL EXISTING UTILITY LIDS AND MANHOLES SHALL BE ADJUSTED TO MATCH FINISHED SURFACE.
4. FINISHED SURFACE SHALL MATCH EXISTING ELEVATIONS AT EDGE OF PAVEMENT UNLESS NOTED OTHERWISE ON PLANS.
5. DESIGN CENTERLINE ADDED BASED ON EXISTING HARDSCAPES, NOT TO BE CONSTRUED AS ACTUAL RECORD CENTERLINE. FOR DESIGN PURPOSES ONLY.
6. STRIPPING TO BE REPLACED IN KIND, UNLESS OTHERWISE NOTED ON PLANS.

- (1) INSTALL HMA MULTI-USE PATH PER TYPICAL SECTIONS, SHEET 2.
- (2) INSTALL HMA MULTI-USE PATH TURNOUT PER SURFACE IMPROVEMENT PLANS AND DETAIL 1, SHEET 3.
- (3) INSTALL ROCK-LINED SWALE PER TYPICAL PATH SECTION (CASE 4) AND DETAIL 4, SHEET 3.
- (4) INSTALL RIP-RAP PAD PER DETAIL 6, SHEET 3 TO APPROXIMATE LIMITS SHOWN.
- (5) INSTALL 12"Ø RCP STORM DRAIN CULVERT PER SHEET 14.
- (6) INSTALL 4' TALL, X"Ø POST METAL FENCE PER DETAIL 5, SHEET 3 AND PER MANUFACTURER RECOMMENDATIONS.
- (7) EXTEND EXISTING 24"Ø RCP STORM DRAIN CULVERT PER SHEET 15.
- (8) INSTALL CONCRETE INLET HEADWALL PER CALTRANS 2018 STANDARD PLAN X-XX, SHEET 25.
- (9) INSTALL CONCRETE OUTLET HEADWALL PER CALTRANS 2018 STANDARD PLAN X-XX, SHEET 25.
- (10) INSTALL RETAINING WALL PER DETAIL X, SHEET X.
- (11) INSTALL VENDORA STRUCTURAL WALL PER DETAIL 1, SHEET 24.
- (12) EXTEND EXISTING 36"Ø RCP STORM DRAIN CULVERT PER SHEET 16.
- (13) EXTEND EXISTING 24"Ø RCP STORM DRAIN CULVERT PER SHEET 17.
- (14) INSTALL MIDWEST GUARDRAIL SYSTEM PER CALTRANS 2018 STANDARD PLAN A7/L1, SHEET 25.
- (15) SEE TEMPORARY CHEVRON ENTRANCE, THIS SHEET
- (16) INSTALL REMOVABLE BOLLARD PER DETAIL 2, SHEET 3.
- (17) INSTALL ROCK-LINED SWALE PER TYPICAL SECTION 7, SHEET 2.
- (18) INSTALL 12-FT WIDE CAPSTONE BRIDGE PER PLANS, DETAILS ON SHEET 23, AND MANUFACTURER RECOMMENDATIONS.
- (19) CLEAR AND GRUB FOR ADDITIONAL PARKING, AND FILL WITH SOIL
- (20) REMOVE INTERFERING PORTION OF 60"Ø CULVERT
- (21) INSTALL ROCK-LINED SWALE PER TYPICAL PATH SECTION (CASE 7) AND DETAIL 4, SHEET 3.
- (22) CLEAR AND GRUB FOR ADDITIONAL PARKING
- (23) CLEAR AND GRUB EXISTING BRUSH, AND REMOVE EXISTING CONCRETE BOLLARDS.
- (24) REMOVE AND REPLACE EXISTING 72" CHAIN LINK TO APPROXIMATE LIMITS SHOWN
- (26) STUDIO DRIVE BEACH ACCESS AND PATH ENTRANCE POINT. SEE SHEET 13.

COASTAL WETLAND


SPECIAL-STATUS SPECIES

SPECIAL-STATUS SPECIES
(<5 INDIVIDUALS)


PATH ALIGNMENT TABLE							
SEGMENT ID	START STATION	START NORTHING	START EASTING	LENGTH	END STATION	DIRECTION/ DELTA	RADIUS
L18	46+64.40	2349677.670	5705177.90	361.57	50+25.97	N23°07'01"W	
C5	50+25.97	2350100.23	5705035.94	22.50	50+48.47	N37°46'00"W	44.00
L1	50+48.47	2350117.83	5705022.31	6.21	50+54.68	N52°24'58"W	
C6	50+54.68	2350121.62	5705037.39	49.15	51+04.84	N36°46'11"W	90.00
L7	51+04.84	2350160.50	5704988.33	0.51	51+04.35	N21°07'24"W	
C14	51+04.35	2350160.98	5704988.14	152.97	52+57.33	N17°31'53"W	1220.00
L11	52+57.33	2350306.75	5704942.09	24.04	52+81.37	N36°56'21"W	
C7	52+81.37	2350330.09	5704936.30	14.10	52+95.47	N18°25'43"W	90.00
L22	52+95.47	2350343.46	5704931.85	296.77	55+92.78	N22°55'06"W	
C44	55+92.24	2350616.80	5704816.28	198.54	57+90.78	N34°17'37"W	500.00
L23	57+90.78	2350779.75	5704705.15	36.62	58+27.40	N45°40'09"W	
C13	58+27.40	2350805.34	5704678.96	74.98	59+02.38	N22°19'11"W	92.00
L19	59+02.38	2350872.80	5704651.26	43.45	59+45.83	N01°01'47"E	
C12	59+45.83	2350916.24	5704652.04	104.14	60+49.97	N22°23'03"W	105.00

COUNTY OF SAN LUIS OBISPO
MORRO BAY TO CAYUCOS MULTI-USE TRAIL GAP CLOSURE PROJECT
PLAN & PROFILE
STA. 50+00 TO 60+00
COUNTY OF SAN LUIS OBISPO, CALIFORNIA

DRAWN BY FC/AJS	DATE 6/5/2023	CA JOB NO. 140102
CHECKED BY	SCALE AS SHOWN	SHEET 8 OF 25

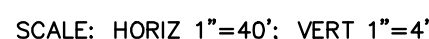

SEGMENT ID	START STATION	START NORTING	START EASTING	LENGTH	END STATION	DIRECTION/ DELTA	RADIUS
C12	59+45.83	2350916.24	57046652.04	104.14	60+49.97	N27°33'03"W	105.00
L9	60+49.97	2351004.97	57046606.08	83.33	61+33.31	N55°47'54"W	
C11	61+33.31	2351051.81	57045317.16	328.00	64+61.31	N21°37'45"W	275.00
L8	64+61.31	2351338.96	57044223.30	113.85	65+75.16	N12°32'24"E	
C10	65+75.16	2351450.14	57044408.22	109.85	66+85.01	N02°26'45"W	210.00
L24	66+85.01	2351558.60	57044438.38	105.68	67+90.69	N17°25'54"W	

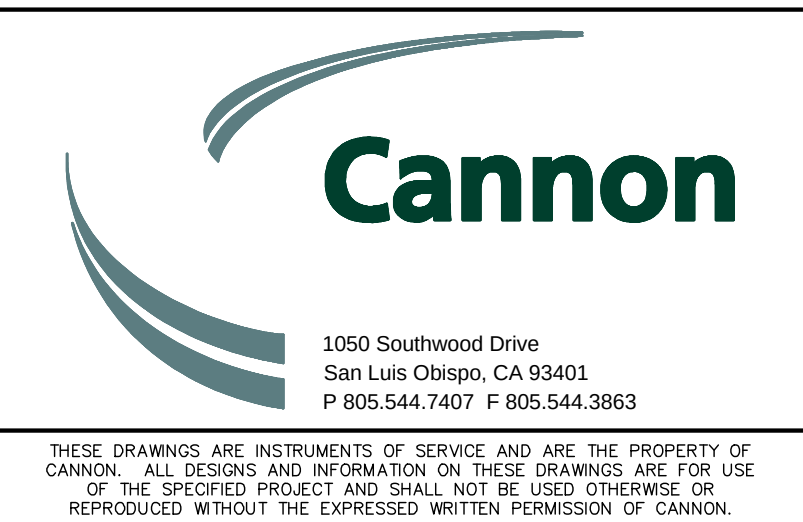[illegible]

DRAWN BY FC/AJS	DATE 6/5/2023	CA JOB NO. 140102
CHECKED BY	SCALE AS SHOWN	SHEET 9 OF 25



1. ALL IMPROVEMENTS NOT CALLED OUT TO BE REMOVED, RELOCATED, OR RECONSTRUCTED SHALL REMAIN AND BE PROTECTED IN PLACE.
2. CONTOURS SHOWN ON PLANS ARE FOR REFERENCE ONLY. DESIGN ELEVATIONS SHALL BE CALCULATED PURSUANT TO THE PROFILES AND PRECISE GRADES SHOWN.
3. ALL EXISTING UTILITY LIDS AND MANHOLES SHALL BE ADJUSTED TO MATCH FINISHED SURFACE.
4. FINISHED SURFACE SHALL MATCH EXISTING ELEVATIONS AT EDGE OF PAVEMENT UNLESS NOTED OTHERWISE ON PLANS.
5. STRIPPING TO BE REPLACED IN KIND, UNLESS OTHERWISE NOTED ON PLANS.


1. CLEAR & GRUB = 5,500 SF

- (1) INSTALL HMA MULTI-USE PATH PER TYPICAL SECTIONS, SHEET 2.
- (2) INSTALL HMA MULTI-USE PATH TURNOUT OVER SURFACE IMPROVEMENT PLANS AND DETAIL 1, SHEET 3.
- (3) INSTALL REMOVABLE BOLLARD PER DETAIL 2, SHEET 3.
- (4) CLEAR AND GRUB FOR ADDITIONAL PARKING, AND FILL WITH SOIL.
- (5) INSTALL 4" OF 1/4" AGGREGATE HMA OVER 6" CLASS II AGGREGATE BASE TO LIMITS SHOWN
- (6) CLEAR AND GRUB EXISTING BRUSH, AND REMOVE EXISTING CONCRETE BLOCKS.
- (7) REMOVE EXISTING AC AND BASE SECTION AND PLACE X" HMA AND Y" CLASS II AGGREGATE BASE
- (8) MILL 1.5-IN OF EXISTING AC AND OVERLAY WITH HMA TO MATCH EXISTING SURFACE TO LIMITS SHOWN
- (9) INSTALL 6-FT LONG CONCRETE PARKING BUMPER
- (10) INSTALL CALTRANS TYPE A AC DIKE PER CALTRANS STANDARD DRAWING A87B
- (11) ADJUST EXISTING UTILITY LID TO MATCH FINISHED SURFACE
- (12) INSTALL 4" WIDE PARKING "T" STRIPING
- (13) INSTALL 4" WIDE PARKING STALL STRIPING
- (14) INSTALL CENTERLINE STRIPING PER CALTRANS STANDARD PLAN A20A, DETAIL 2
- (15) INSTALL STOP LINE PER CALTRANS STANDARD PLAN A24G
- (16) INSTALL CROSSWALK MARKINGS PER CALTRANS STANDARD PLAN A34F, LADDER STYLE
- (17) INSTALL "STOP" WORD MARKINGS PER CALTRANS STANDARD PLAN A24D
- (18) INSTALL STOP SIGN (R1-1) AND POST PER MUTCD FIGURE 9B-1

COASTAL WETLAND

SPECIAL-STATUS SPECIES

SPECIAL-STATUS SPECIES
(<5 INDIVIDUALS)

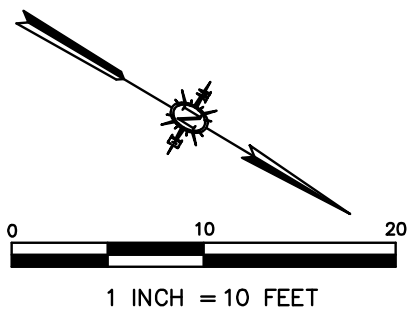

SCALE: 1"=10'

REGISTERED PROFESSIONAL ENGINEER
STEVEN BENNETT KAHN
NO. 42350
CIVIL
STATE OF CALIFORNIA

[illegible]

COUNTY OF SAN LUIS OBISPO
MORRO BAY TO CAYUCOS MULTI-USE TRAIL GAP CLOSURE PROJECT

SURFACE IMPROVEMENT PLANS

COUNTY OF SAN LUIS OBISPO, CALIFORNIA

DRAWN BY FC/AJS	DATE 6/5/2023	CA JOB NO. 140102
CHECKED BY	SCALE 1" = 10'	SHEET 10 OF 25



1. ALL IMPROVEMENTS NOT CALLED OUT TO BE REMOVED, RELOCATED, OR RECONSTRUCTED SHALL REMAIN AND BE PROTECTED IN PLACE.
2. CONTOURS SHOWN ON PLANS ARE FOR REFERENCE ONLY. DESIGN ELEVATIONS SHALL BE CALCULATED PURSUANT TO THE PROFILES AND PRECISE GRADES SHOWN.
3. ALL EXISTING UTILITY LIDS AND MANHOLES SHALL BE ADJUSTED TO MATCH FINISHED SURFACE.
4. FINISHED SURFACE SHALL MATCH EXISTING ELEVATIONS AT EDGE OF PAVEMENT UNLESS NOTED OTHERWISE ON PLANS.
5. STRIPPING TO BE REPLACED IN KIND, UNLESS OTHERWISE NOTED ON PLANS.

1. CLEAR & GRUB = 5,500 SF


- ① INSTALL HMA MULTI-USE PATH PER TYPICAL SECTIONS, SHEET 2.
- ② INSTALL HMA MULTI-USE PATH TURNOUT PER SURFACE IMPROVEMENT PLANS AND DETAIL 1, SHEET 3.
- ③ INSTALL REMOVABLE BOLLARD PER DETAIL 2, SHEET 3.
- ④ CLEAR AND GRUB FOR ADDITIONAL PARKING, AND FILL WITH SOIL
- ⑤ INSTALL 4" OF 1/4" AGGREGATE HMA OVER 6" CLASS II AGGREGATE BASE TO LIMITS SHOWN
- ⑥ CLEAR AND GRUB EXISTING BRUSH, AND REMOVE EXISTING CONCRETE BLOCKS.
- ⑦ REMOVE EXISTING AC AND BASE SECTION AND PLACE X" HMA AND Y" CLASS II AGGREGATE BASE
- ⑧ MILL 1.5-IN OF EXISTING AC AND OVERLAY WITH HMA TO MATCH EXISTING SURFACE TO LIMITS SHOWN
- ⑨ INSTALL 6-FT LONG CONCRETE PARKING BUMPER
- ⑩ INSTALL CALTRANS TYPE A AC DIKE PER CALTRANS STANDARD DRAWING A87B
- ⑪ ADJUST EXISTING UTILITY LID TO MATCH FINISHED SURFACE
- ⑫ INSTALL 4" WIDE PARKING "T" STRIPING
- ⑬ INSTALL 4" WIDE PARKING STALL STRIPING
- ⑭ INSTALL CENTERLINE STRIPING PER CALTRANS STANDARD PLAN A20A, DETAIL 2
- ⑮ INSTALL STOP LINE PER CALTRANS STANDARD PLAN A24G
- ⑯ INSTALL CROSSWALK MARKINGS PER CALTRANS STANDARD PLAN A34F, LADDER STYLE
- ⑰ INSTALL "STOP" WORD MARKINGS PER CALTRANS STANDARD PLAN A24D
- ⑱ INSTALL STOP SIGN (R1-1) AND POST PER MUTCD FIGURE 9B-1

COASTAL WETLAND


SPECIAL-STATUS SPECIES

SPECIAL-STATUS SPECIES
(<5 INDIVIDUALS)


SCALE: 1"=20'

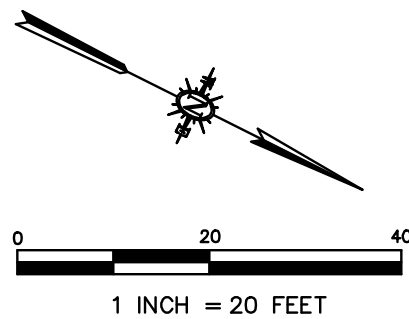

REGISTERED PROFESSIONAL ENGINEER
STEVEN BENNETT KAHN
NO. 42350
CIVIL
STATE OF CALIFORNIA

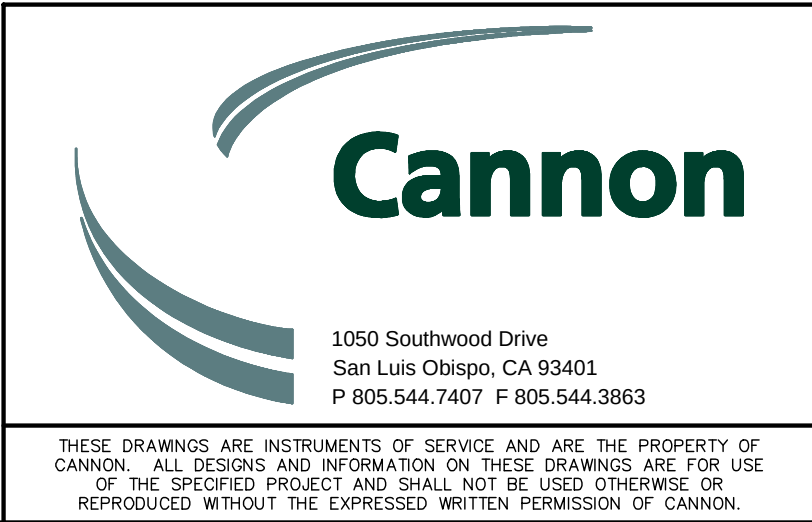[illegible]

COUNTY OF SAN LUIS OBISPO		
MORRO BAY TO CAYUCOS MULTI-USE TRAIL GAP CLOSURE PROJECT		
SURFACE IMPROVEMENT PLANS		
COUNTY OF SAN LUIS OBISPO, CALIFORNIA		
DRAWN BY	DATE	CA JOB NO.
FC/AJS	6/5/2023	140102
CHECKED BY	SCALE	SHEET
	1" = 20'	11 OF 25

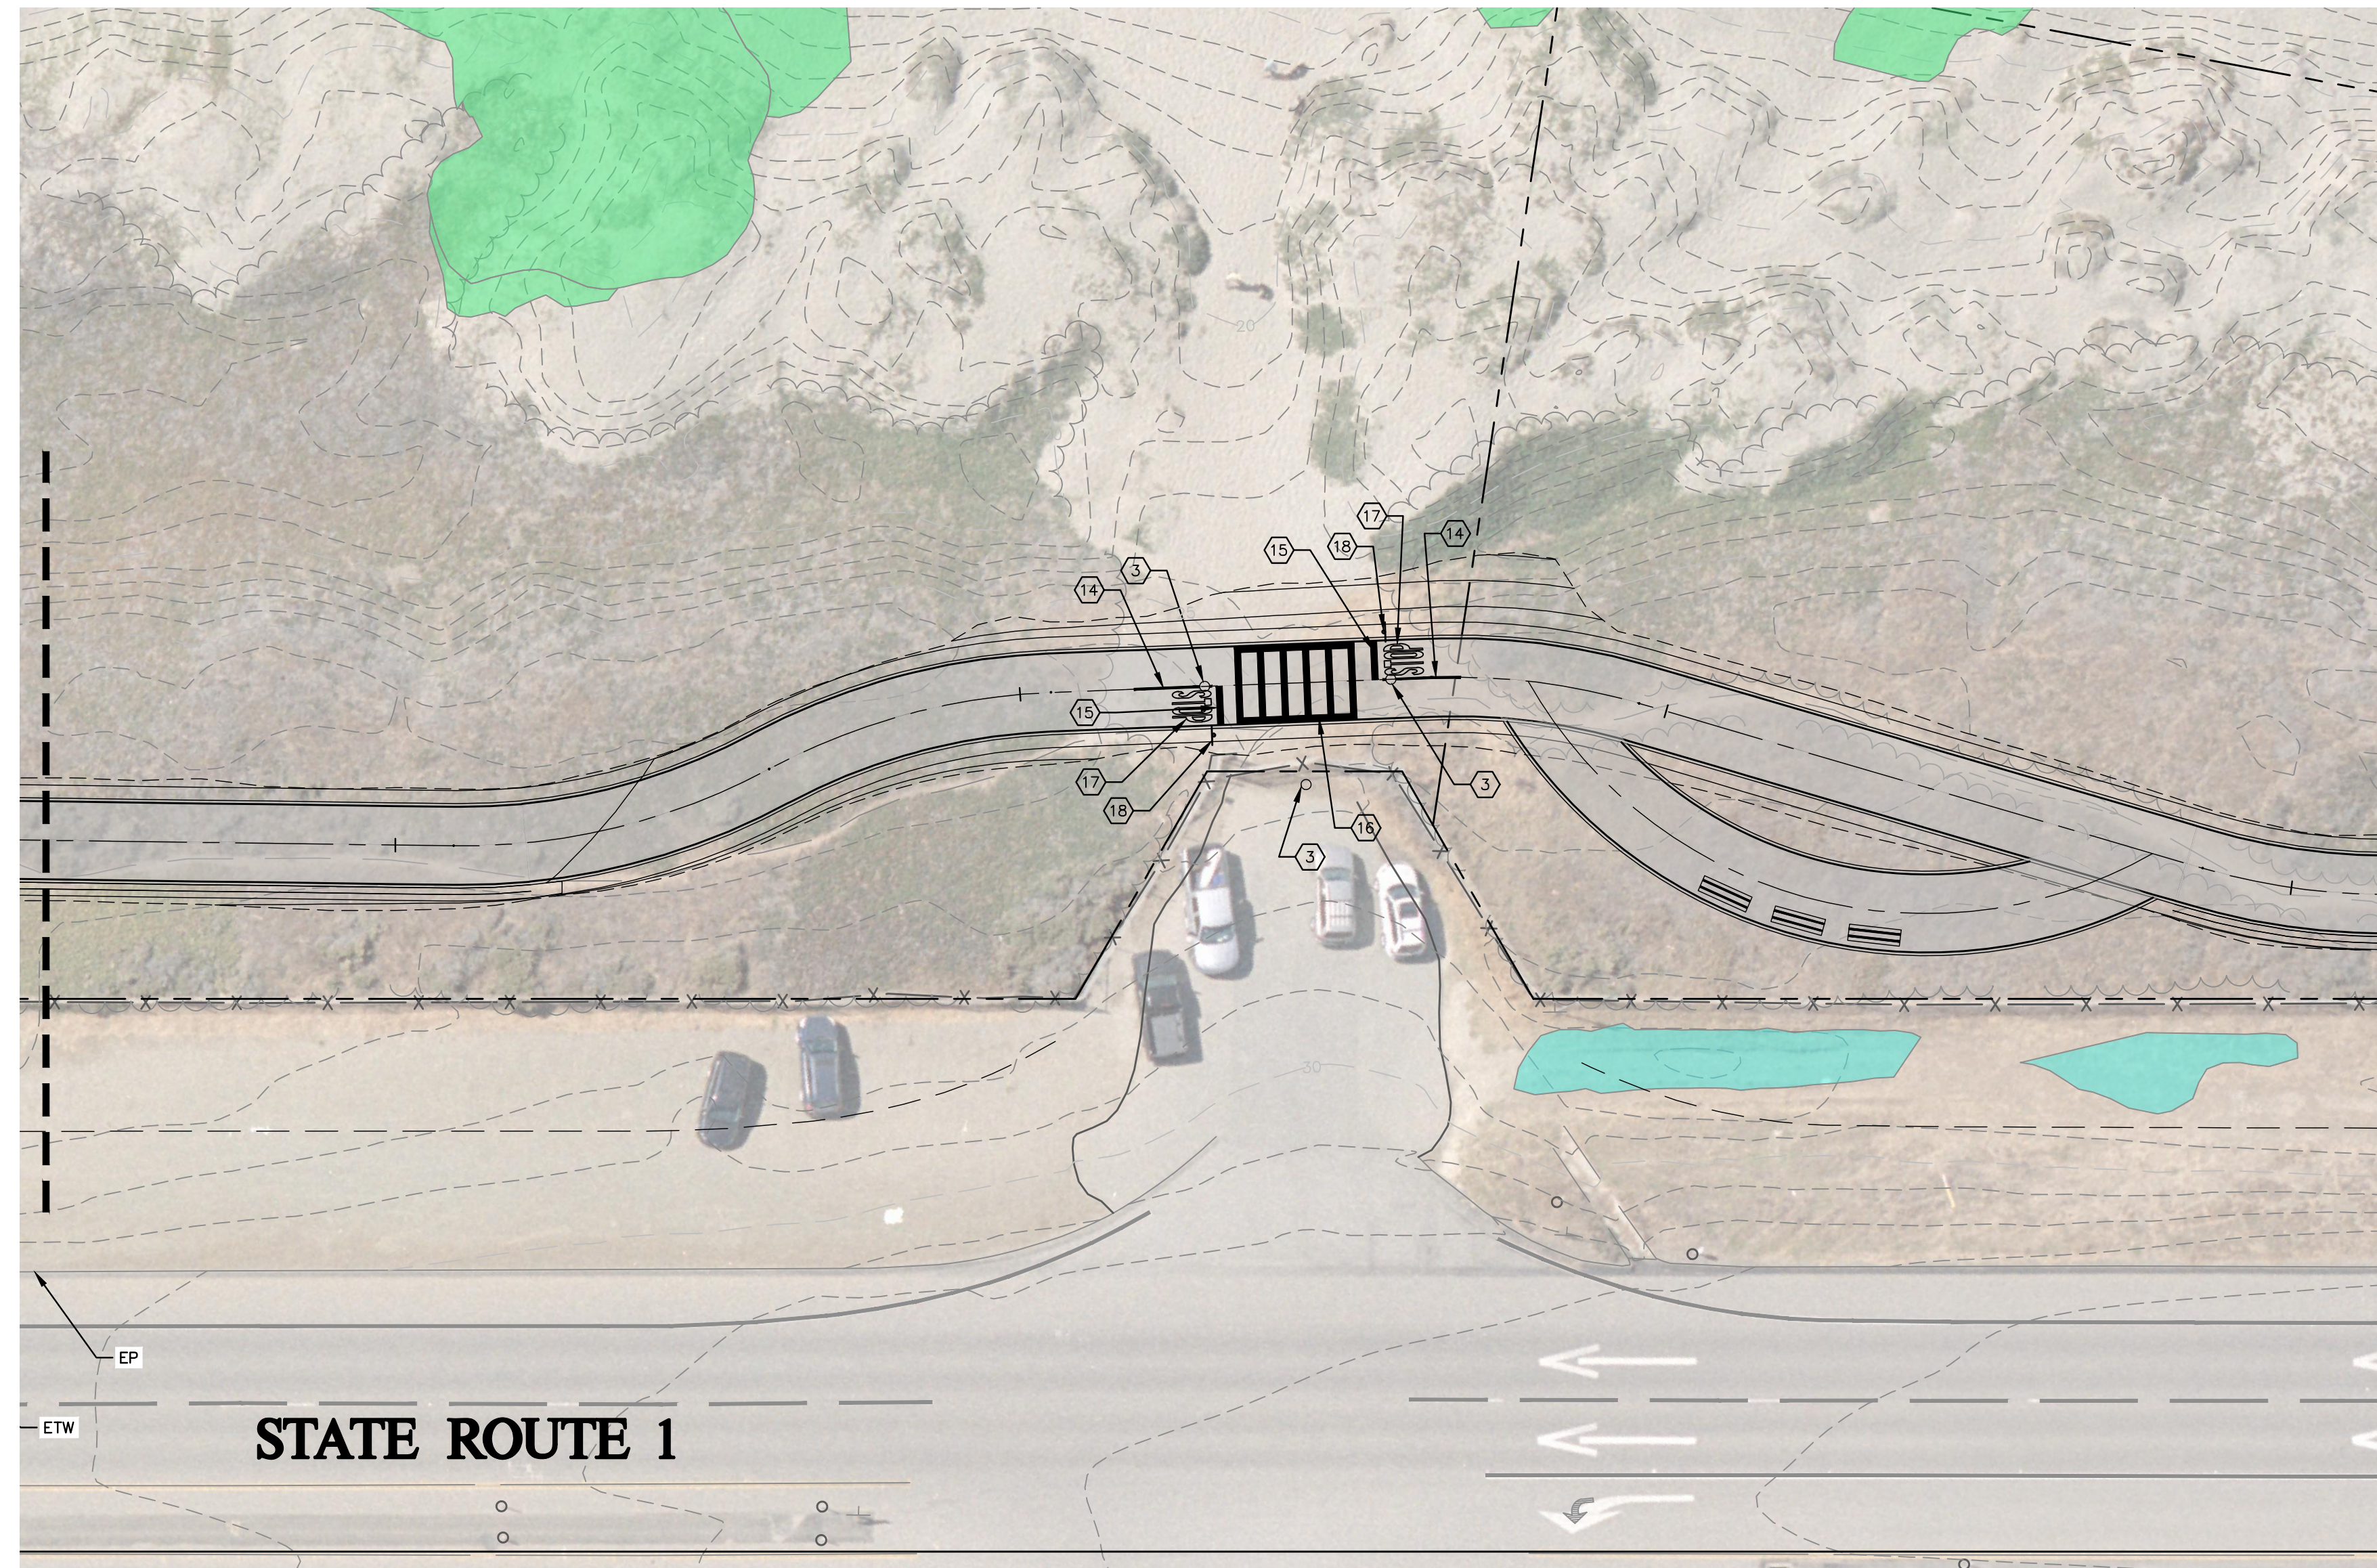

BEACH PARKING AND ACCESS SURFACE IMPROVEMENT PLAN

SCALE: 1"=20'

SEE SHEET 7 FOR
CONTINUATION

GENERAL NOTES

1. ALL IMPROVEMENTS NOT CALLED OUT TO BE REMOVED, RELOCATED, OR RECONSTRUCTED SHALL REMAIN AND BE PROTECTED IN PLACE.
2. CONTOURS SHOWN ON PLANS ARE FOR REFERENCE ONLY. DESIGN ELEVATIONS SHALL BE CALCULATED PURSUANT TO THE PROFILES AND PRECISE GRADES SHOWN.
3. ALL EXISTING UTILITY LIDS AND MANHOLES SHALL BE ADJUSTED TO MATCH FINISHED SURFACE.
4. FINISHED SURFACE SHALL MATCH EXISTING ELEVATIONS AT EDGE OF PAVEMENT UNLESS NOTED OTHERWISE ON PLANS.
5. STRIPPING TO BE REPLACED IN KIND, UNLESS OTHERWISE NOTED ON PLANS.

QUANTITIES

1. CLEAR & GRUB = 5,500 SF

CONSTRUCTION NOTES



- 1 INSTALL HMA MULTI-USE PATH PER TYPICAL SECTIONS, SHEET 2.
- 2 INSTALL HMA MULTI-USE PATH TURNOUT PER SURFACE IMPROVEMENT PLANS AND DETAIL 1, SHEET 3.
- 3 INSTALL REMOVABLE BOLLARD PER DETAIL 2, SHEET 3.
- 4 CLEAR AND GRUB FOR ADDITIONAL PARKING, AND FILL WITH SOIL.
- 5 INSTALL 4" OF 1/4" AGGREGATE HMA OVER 6" CLASS II AGGREGATE BASE TO LIMITS SHOWN
- 6 CLEAR AND GRUB EXISTING BRUSH, AND REMOVE EXISTING CONCRETE BLOCKS.
- 7 REMOVE EXISTING AC AND BASE SECTION AND PLACE X" HMA AND Y" CLASS II AGGREGATE BASE
- 8 MILL 1.5-IN OF EXISTING AC AND OVERLAY WITH HMA TO MATCH EXISTING SURFACE TO LIMITS SHOWN
- 9 INSTALL 6-FT LONG CONCRETE PARKING BUMPER
- 10 INSTALL CALTRANS TYPE A AC DIKE PER CALTRANS STANDARD DRAWING A87B
- 11 ADJUST EXISTING UTILITY LID TO MATCH FINISHED SURFACE
- 12 INSTALL 4" WIDE PARKING "T" STRIPING
- 13 INSTALL 4" WIDE PARKING STALL STRIPING
- 14 INSTALL CENTERLINE STRIPING PER CALTRANS STANDARD PLAN A20A, DETAIL 21
- 15 INSTALL STOP LINE PER CALTRANS STANDARD PLAN A24G
- 16 INSTALL CROSSWALK MARKINGS PER CALTRANS STANDARD PLAN A34F, LADDER STYLE
- 17 INSTALL "STOP" WORD MARKING PER CALTRANS STANDARD PLAN A24D
- 18 INSTALL STOP SIGN (R1-1) AND POST PER MUTCD FIGURE 9B-1

LEGEND


COASTAL WETLAND

SPECIAL-STATUS SPECIES

SPECIAL-STATUS SPECIES
(<5 INDIVIDUALS)

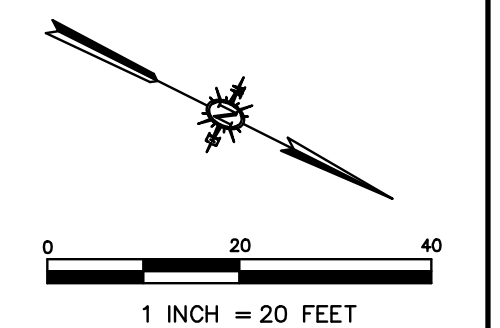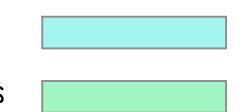

PRELIMINARY
NOT FOR CONSTRUCTION

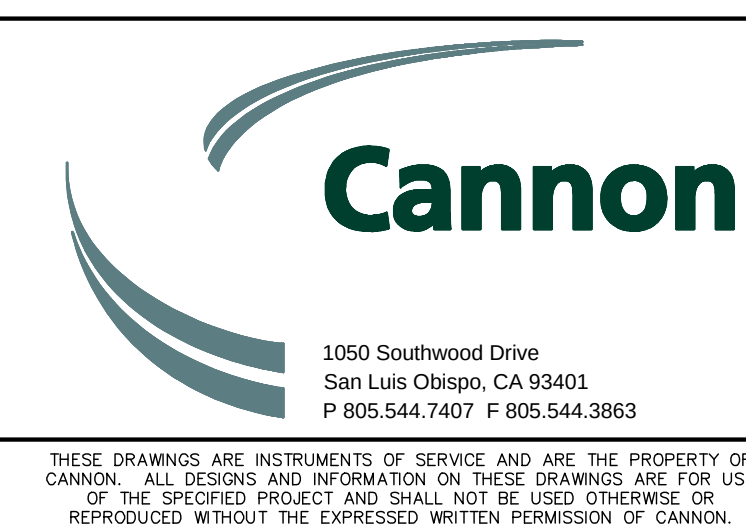[illegible]

COUNTY OF SAN LUIS OBISPO MORRO BAY TO CAYUCOS MULTI-USE TRAIL GAP CLOSURE PROJECT		
SURFACE IMPROVEMENT PLANS		
COUNTY OF SAN LUIS OBISPO, CALIFORNIA		
DRAWN BY FC/AJS	DATE 6/5/2023	CA JOB NO. 140102
CHECKED BY	SCALE 1" = 20'	SHEET 12 OF 25

F:\proj\2014\140102\3 Project Design\Civil\Construction Drawings\CE140102\PO002.dwg 6-05-23 01:59:15 PM anthony.s



SCALE: 1"=10'

REGISTERED PROFESSIONAL ENGINEER
STEVEN BENNETT KAHN
NO. 42350
CIVIL
STATE OF CALIFORNIA

The Cannon logo features a stylized graphic of two curved, overlapping lines on the left, resembling a stylized 'C' or a gun barrel. To the right of this graphic is the word "Cannon" in a large, bold, black serif font.

Cannon

1050 Southwood Drive
San Luis Obispo, CA 93401
P 805.544.7407 F 805.544.3863

THESE DRAWINGS ARE INSTRUMENTS OF SERVICE AND ARE THE PROPERTY OF CANNON. ALL DESIGNS AND INFORMATION ON THESE DRAWINGS ARE FOR USE OF THE SPECIFIED PROJECT AND SHALL NOT BE USED OTHERWISE OR REPRODUCED WITHOUT THE EXPRESSED WRITTEN PERMISSION OF CANNON.

COUNTY OF SAN LUIS OBISPO

MORRO BAY TO CAYUCOS MULTI-USE TRAIL GAP CLOSURE PROJECT


SURFACE IMPROVEMENT PLANS

COUNTY OF SAN LUIS OBISPO, CALIFORNIA


1. ALL IMPROVEMENTS NOT CALLED OUT TO BE REMOVED, RELOCATED, OR RECONSTRUCTED SHALL REMAIN AND BE PROTECTED IN PLACE.
2. CONTOURS SHOWN ON PLANS ARE FOR REFERENCE ONLY. DESIGN ELEVATIONS SHALL BE CALCULATED PURSUANT TO THE PROFILES AND PRECISE GRADES SHOWN.
3. ALL EXISTING UTILITY LIDS AND MANHOLES SHALL BE ADJUSTED TO MATCH FINISHED SURFACE.
4. FINISHED SURFACE SHALL MATCH EXISTING ELEVATIONS AT EDGE OF PAVEMENT UNLESS NOTED OTHERWISE ON PLANS.
5. STRIPPING TO BE REPLACED IN KIND, UNLESS OTHERWISE NOTED ON PLANS.

1. CLEAR & GRUB = XX SF

- ① INSTALL HMA MULTI-USE PATH PER TYPICAL SECTIONS, SHEET 2.
- ③ INSTALL REMOVABLE BOLLARD PER DETAIL 2, SHEET 3.
- ⑤ INSTALL 4" OF 1/4" AGGREGATE HMA OVER 6" CLASS II AGGREGATE BASE TO LIMITS SHOWN
- ⑧ MILL 1.5-IN OF EXISTING AC AND OVERLAY WITH HMA TO MATCH EXISTING SURFACE TO LIMITS SHOWN
- ⑨ INSTALL 6-FT LONG CONCRETE PARKING BUMPER
- ⑩ INSTALL CALTRANS TYPE A AC DIKE PER CALTRANS STANDARD DRAWING AB7B
- ⑪ ADJUST EXISTING UTILITY LID TO MATCH FINISHED SURFACE
- ⑫ INSTALL 4" WIDE PARKING "T" STRIPING
- ⑬ INSTALL 4" WIDE PARKING STALL STRIPING
- ⑭ INSTALL CENTERLINE STRIPING PER CALTRANS STANDARD PLAN A20A, DETAIL 2
- ⑮ INSTALL STOP LINE PER CALTRANS STANDARD PLAN A24G
- ⑯ INSTALL CROSSWALK MARKINGS PER CALTRANS STANDARD PLAN A34F, LADDER STYLE
- ⑰ INSTALL "STOP" WORD MARKINGS PER CALTRANS STANDARD PLAN A24D
- ⑱ INSTALL STOP SIGN (R1-1) AND POST PER MUTCD FIGURE 9B-1

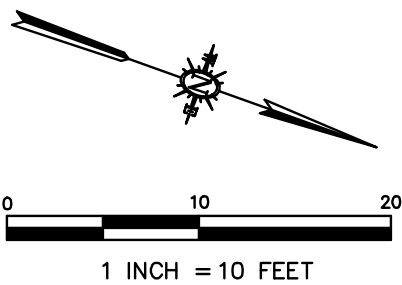

F:\proj\2014\140102\3 Project Design\Civil\Construction Drawings\CEI\40102\PO003.dwg 6-05-23 01:59:24 PM anthony

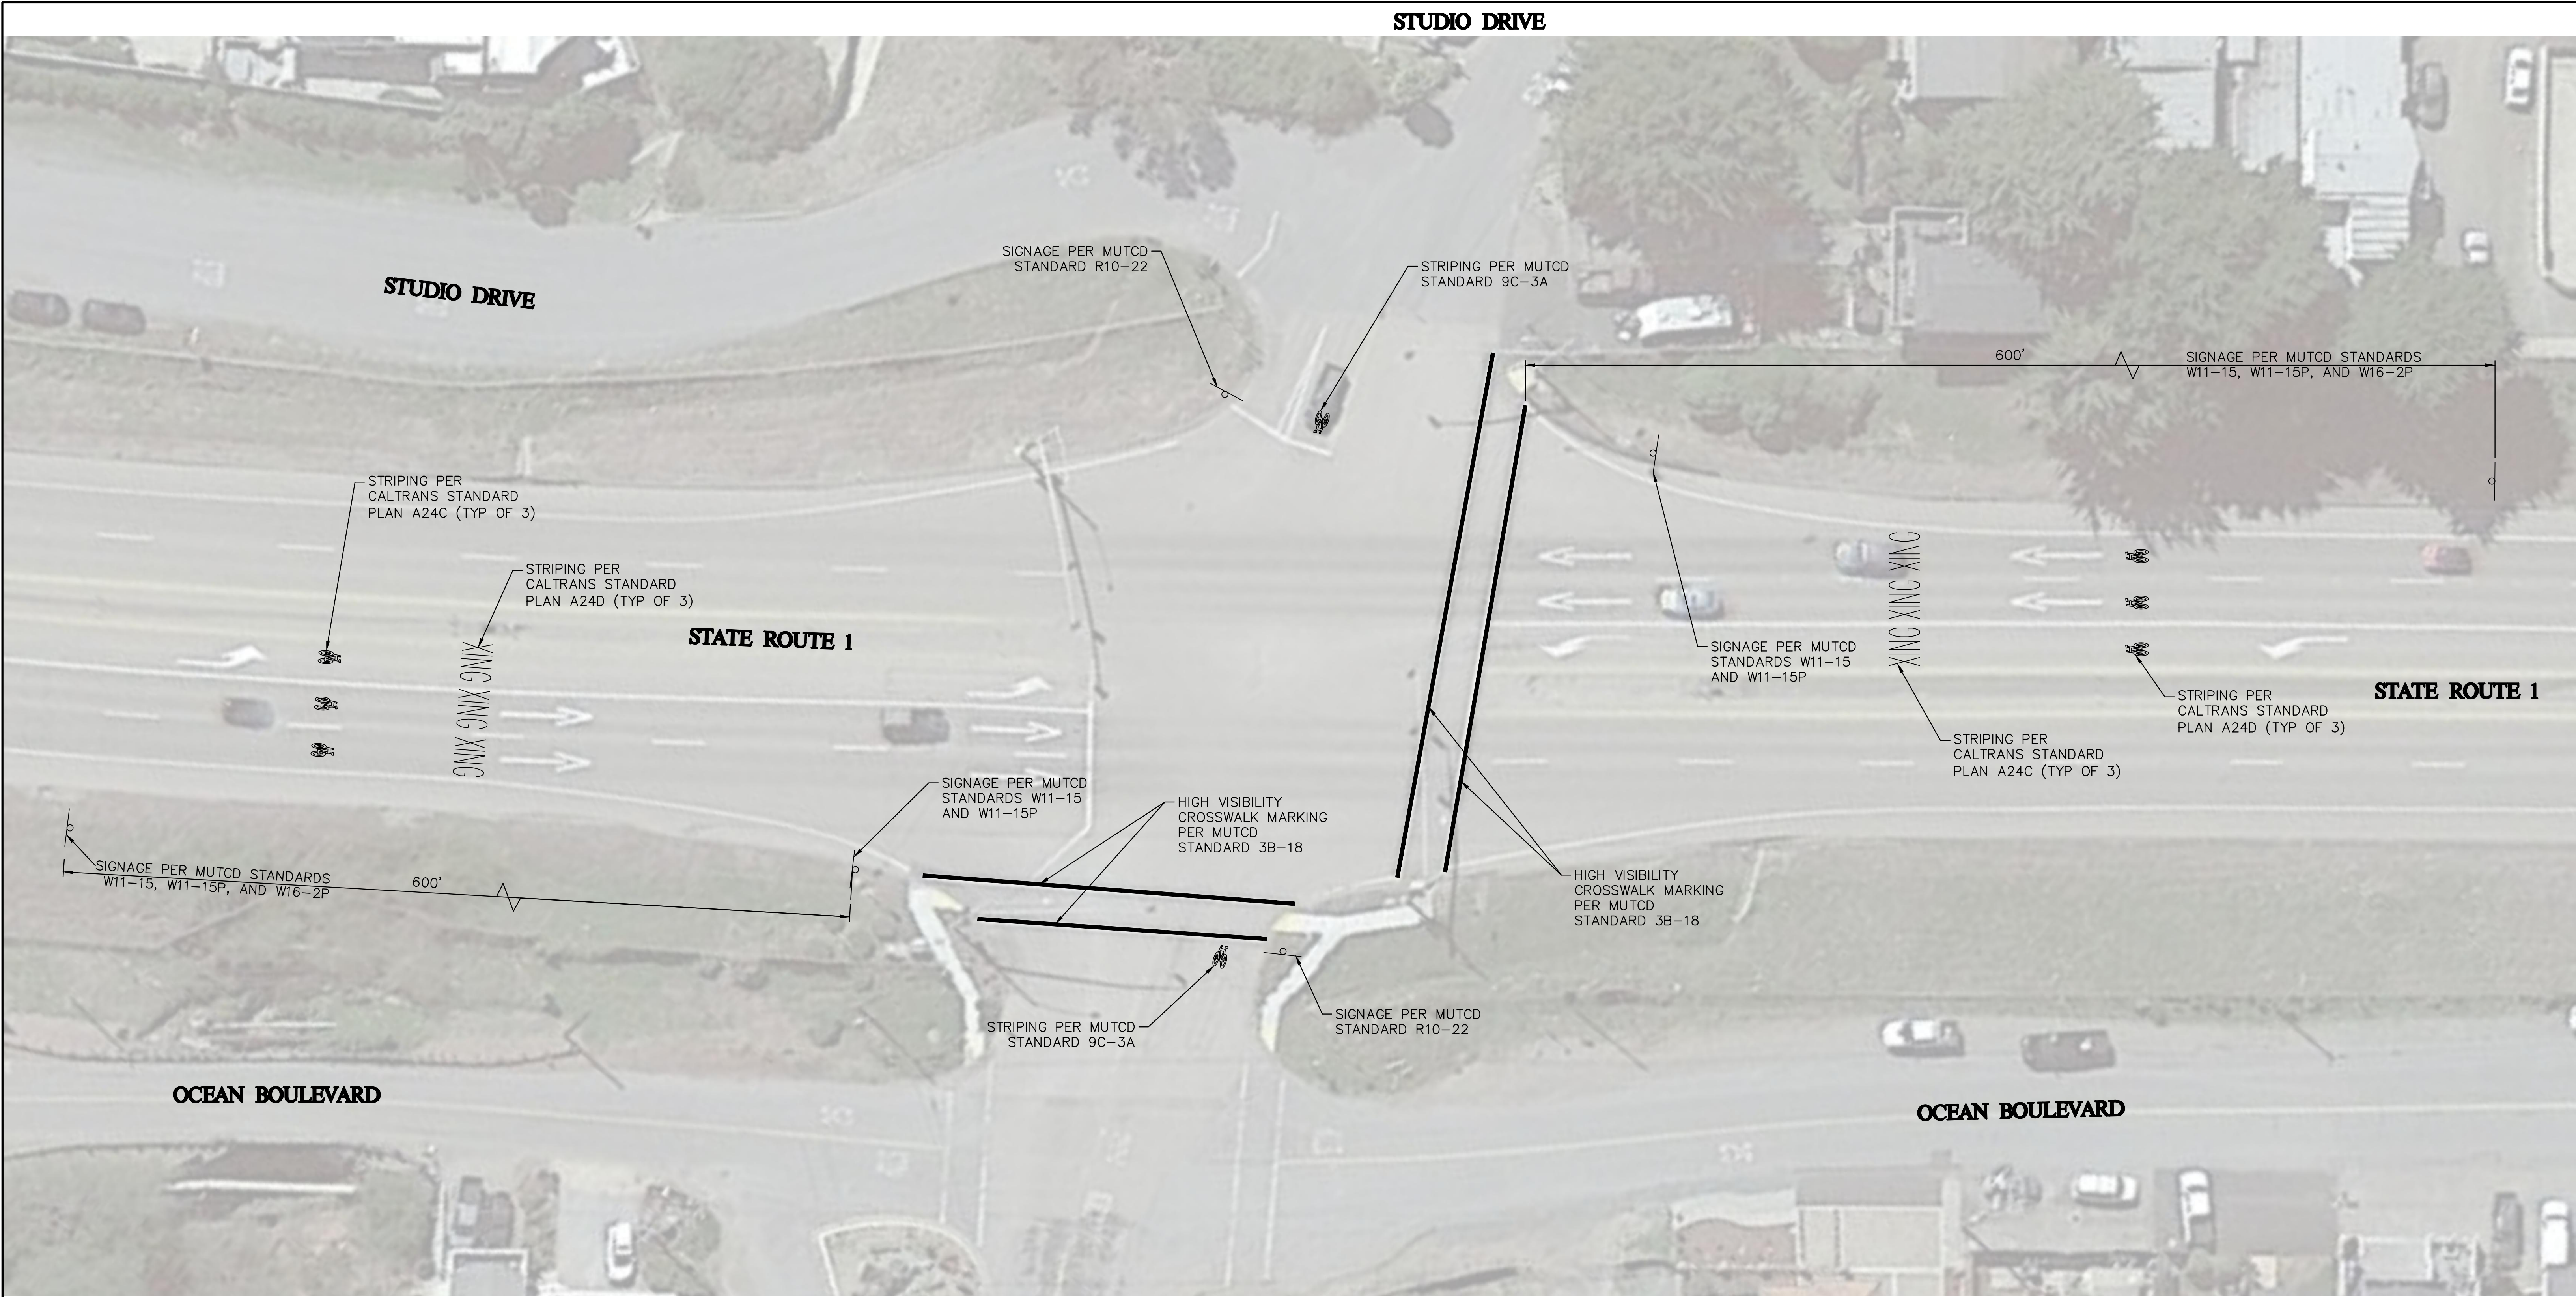

OLD CREEK ROAD
PROPOSED HWY 1 AND OLD CREEK ROAD INTERSECTION – PLAN VIEW
SCALE: 1"=20'

REV. NO	DATE	REVISED	DESTROY ALL PRINTS BEARING EARLIER DATE	REV. BY	CKD. BY	APRD BY




1050 Southwood Drive
San Luis Obispo, CA 93401
P 805.544.7407 F 805.544.3863

THESE DRAWINGS ARE INSTRUMENTS OF SERVICE AND ARE THE PROPERTY OF CANNON. ALL DESIGNS AND INFORMATION ON THESE DRAWINGS ARE FOR USE OF THE SPECIFIED PROJECT AND SHALL NOT BE USED OTHERWISE OR REPRODUCED WITHOUT THE EXPRESSED WRITTEN PERMISSION OF CANNON.

COUNTY OF SAN LUIS OBISPO MORRO BAY TO CAYUCOS MULTI-USE PATH OLD CREEK ROAD AND HWY 1 CAYUCOS, CA		
DRAWN BY FC	DATE 05/26/2022	CA JOB NO. 140102
CHECKED BY	SCALE 1" = 20'	SHEET 14 OF 17




SCALE: 1"=10'

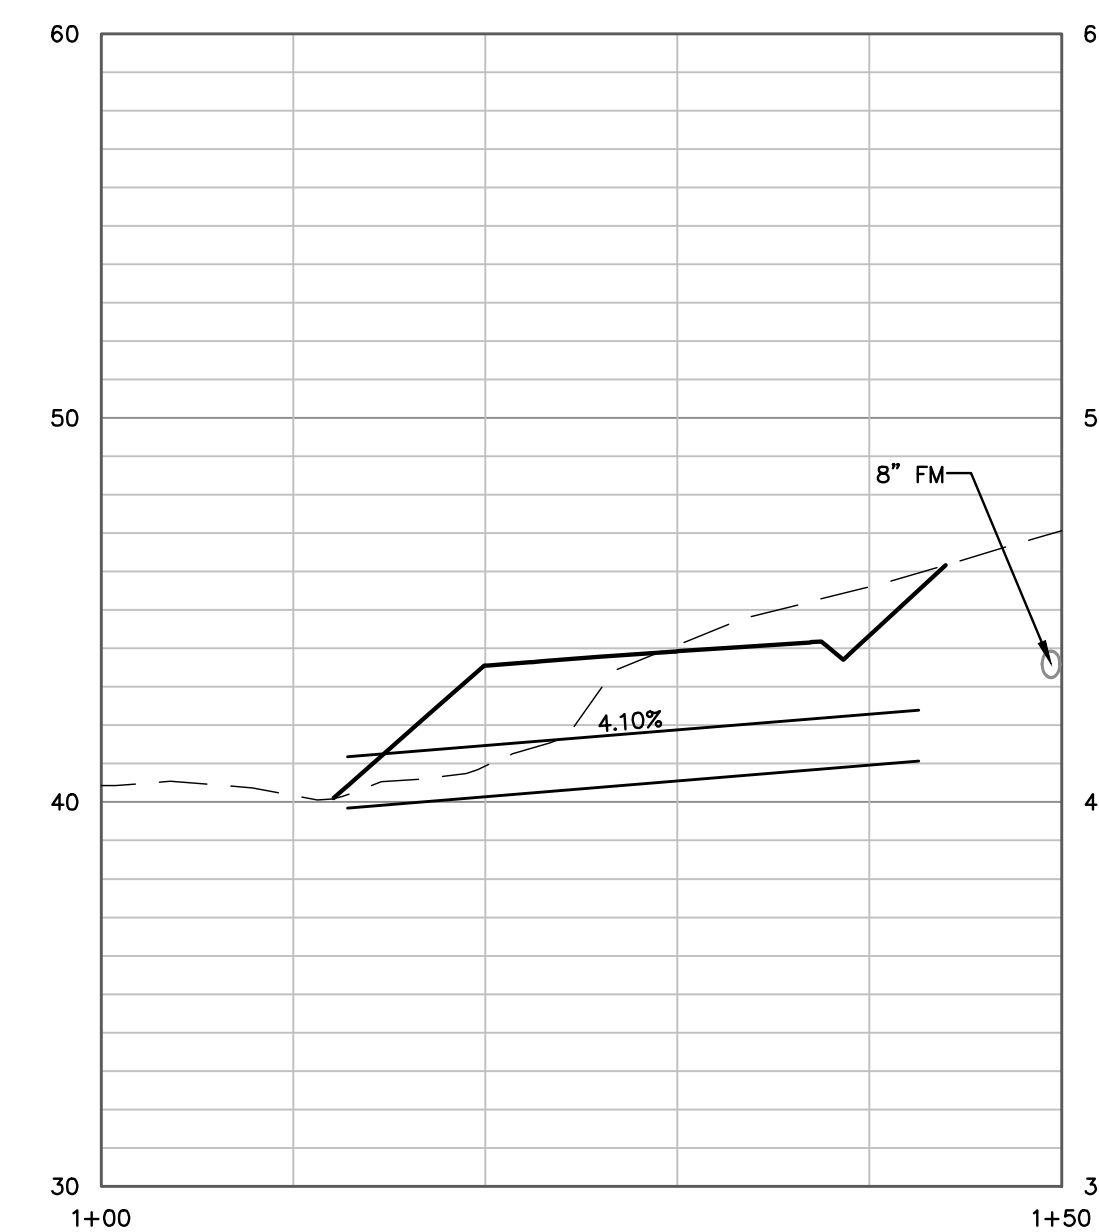

SCALE: HORIZ 1"=10'; VERT 1"=5'

PRELIMINARY
NOT FOR CONSTRUCTION

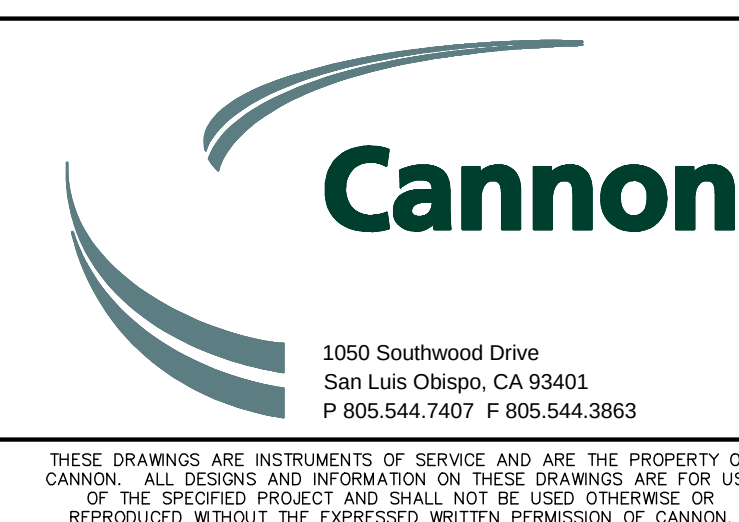
[illegible]

COUNTY OF SAN LUIS OBISPO
MORRO BAY TO CAYUCOS MULTI-USE TRAIL GAP CLOSURE PROJECT

STORM DRAIN CULVERT

COUNTY OF SAN LUIS OBISPO, CALIFORNIA

DRAWN BY FC/AJS	DATE 6/5/2023	CA JOB NO. 140102
CHECKED BY	SCALE 1" = 10'	SHEET 14 OF 25

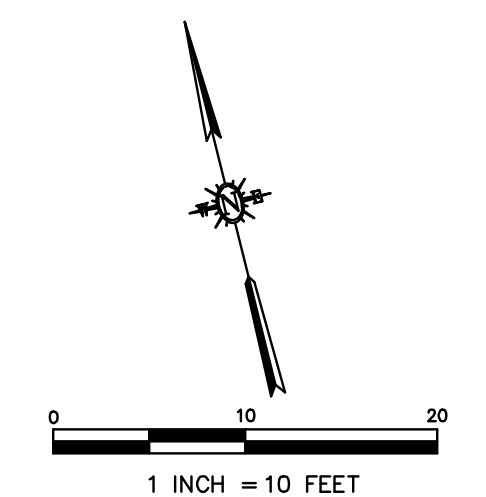


F:\proj\2014\140102\3 Project Design\Civil\Construction Drawings\CE\140102SD0001.dwg 6-05-23 02:00:49 PM anthony




36"Ø RCP STORM DRAIN CULVERT EXTENSION – PLAN VIEW

SCALE: 1"=10'

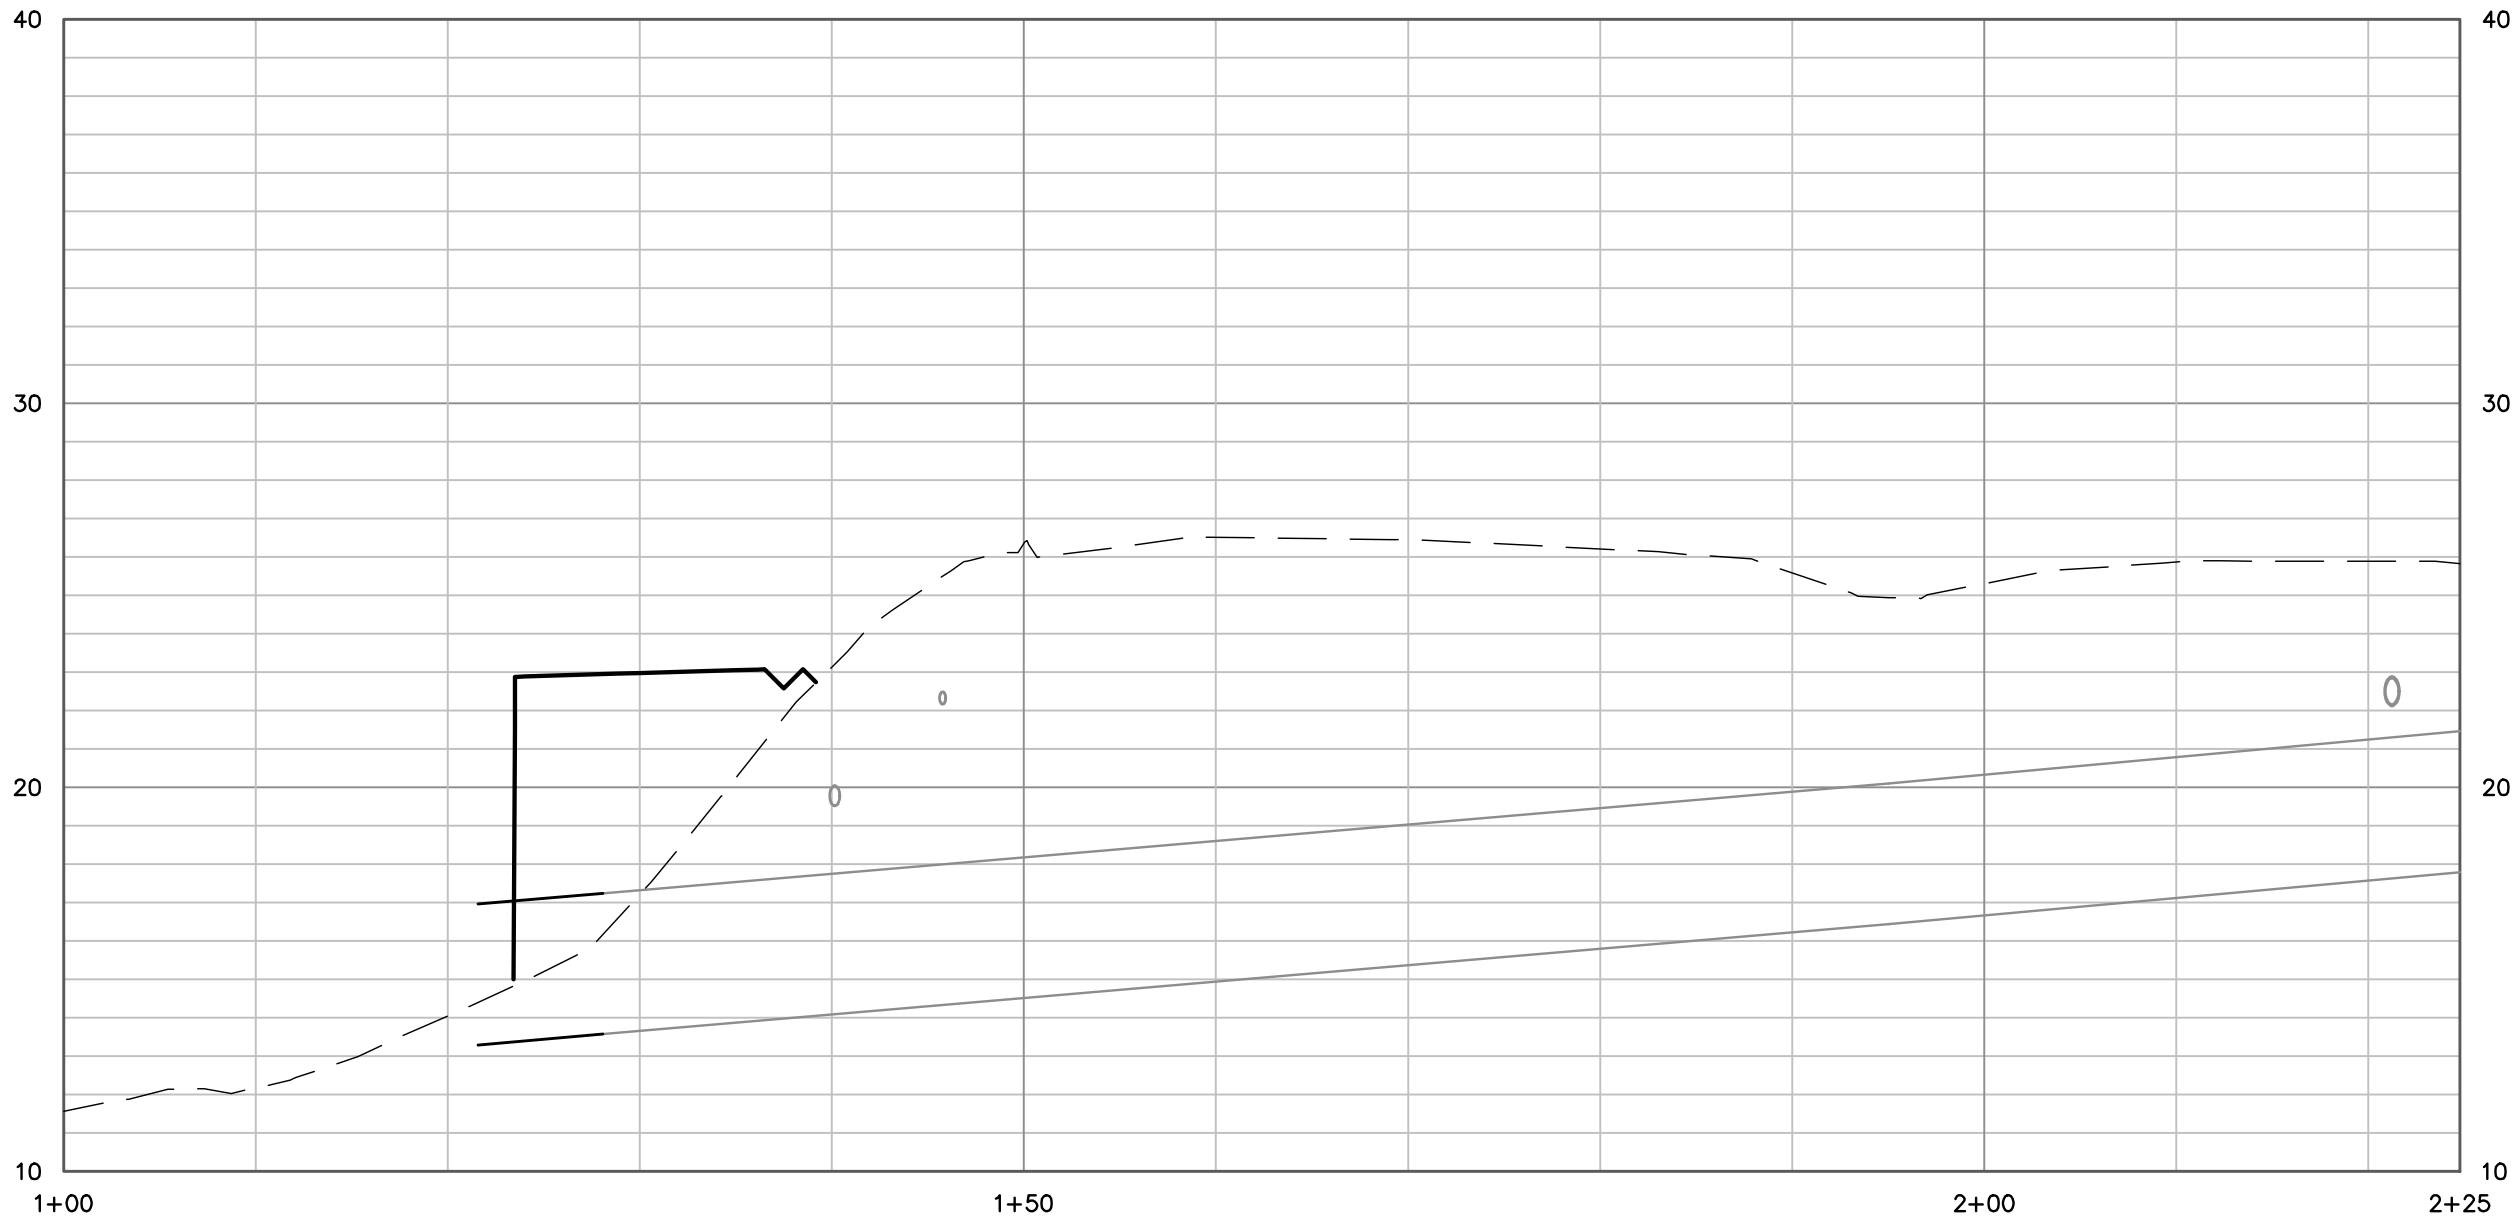

36"Ø RCP STORM DRAIN CULVERT EXTENSION – PROFILE VIEW

SCALE: HORIZ 1"=10'; VERT 1"=5'

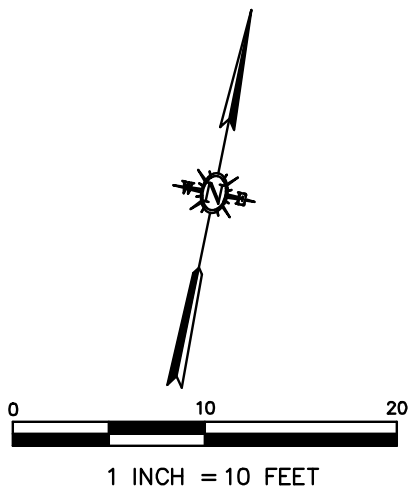

PRELIMINARY
NOT FOR CONSTRUCTION















REV. NO	DATE	REVISED	DESTROY ALL PRINTS BEARING EARLIER DATE	REV. BY	CKD. BY	APRD BY
A	11/18/21	PRELIMINARY SUBMITTAL FOR CLIENT AND CCC REVIEW				
B	10/18/22	PRELIMINARY SUBMITTAL FOR CLIENT REVIEW				




1050 Southwood Drive
San Luis Obispo, CA 93401
P 805.544.7407 F 805.544.3863

THESE DRAWINGS ARE INSTRUMENTS OF SERVICE AND ARE THE PROPERTY OF CANNON. ALL DESIGNS AND INFORMATION ON THESE DRAWINGS ARE FOR USE OF THE SPECIFIED PROJECT AND SHALL NOT BE USED OTHERWISE OR REPRODUCED WITHOUT THE EXPRESSED WRITTEN PERMISSION OF CANNON.













COUNTY OF SAN LUIS OBISPO MORRO BAY TO CAYUCOS MULTI-USE TRAIL GAP CLOSURE PROJECT		
STORM DRAIN CULVERT EXTENSION		
COUNTY OF SAN LUIS OBISPO, CALIFORNIA		
DRAWN BY FC/AJS	DATE 6/5/2023	CA JOB NO. 140102
CHECKED BY	SCALE 1" = 10'	SHEET 16 OF 25

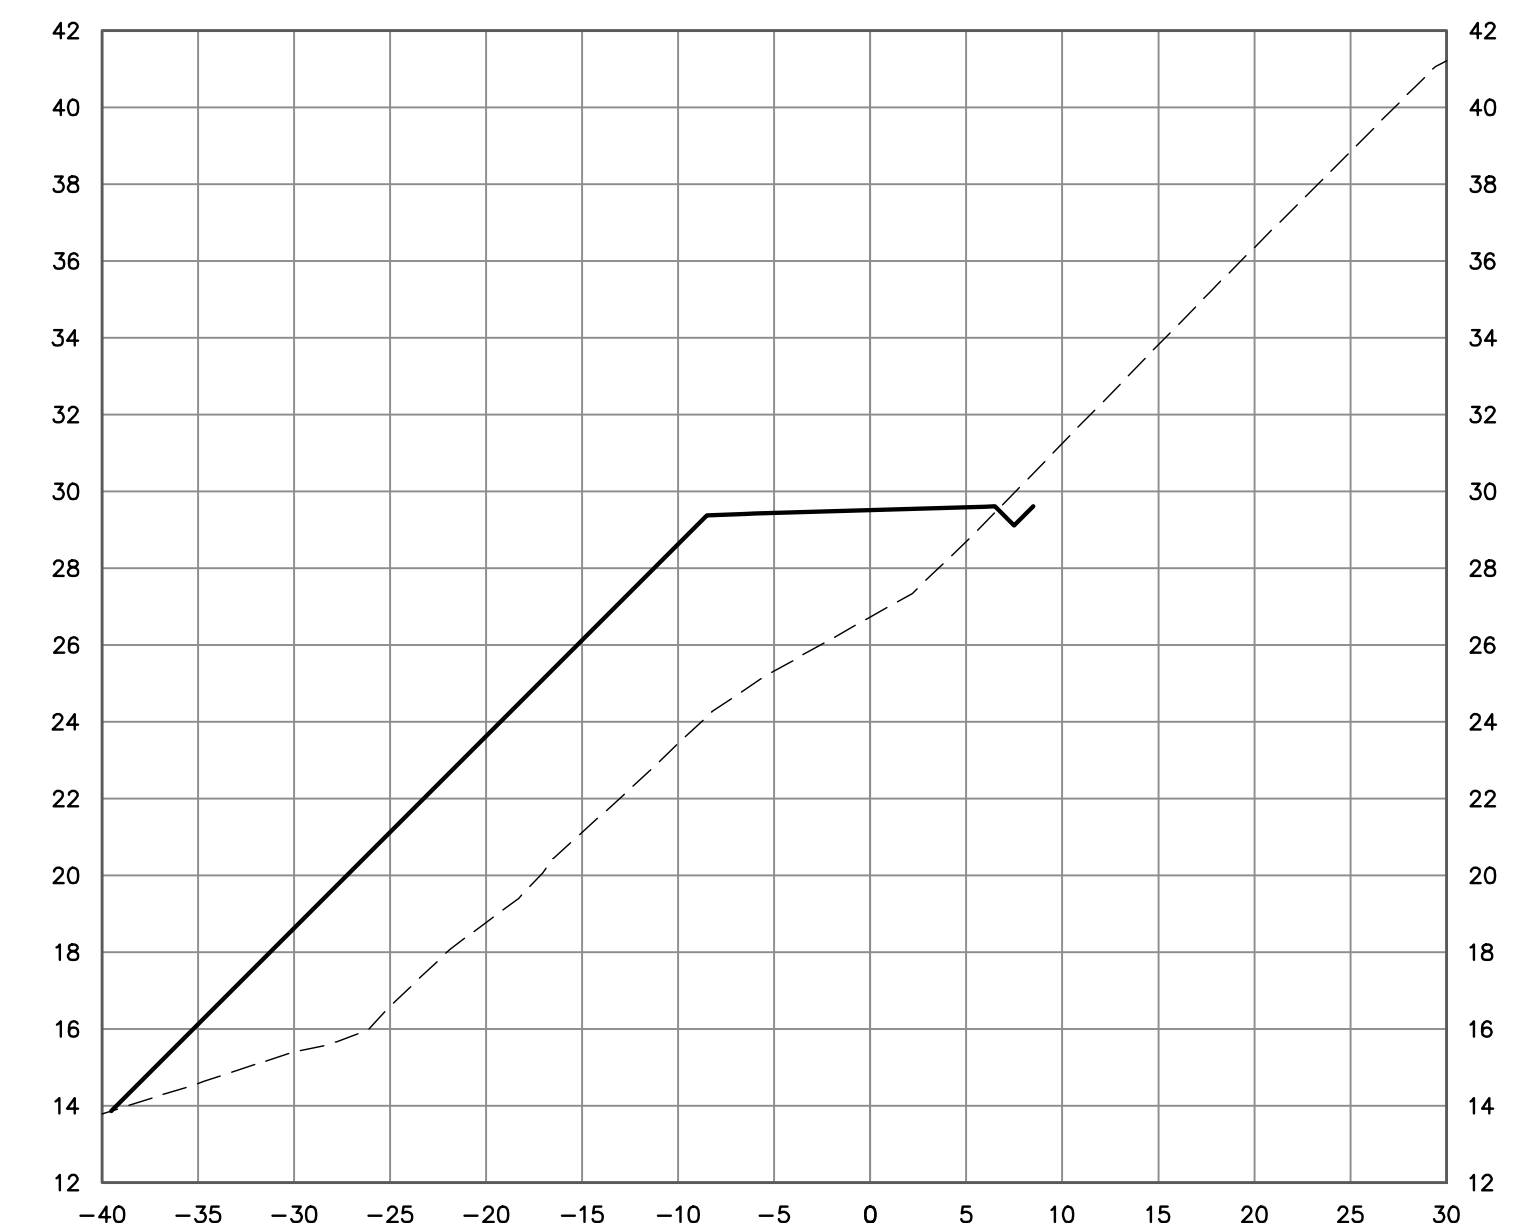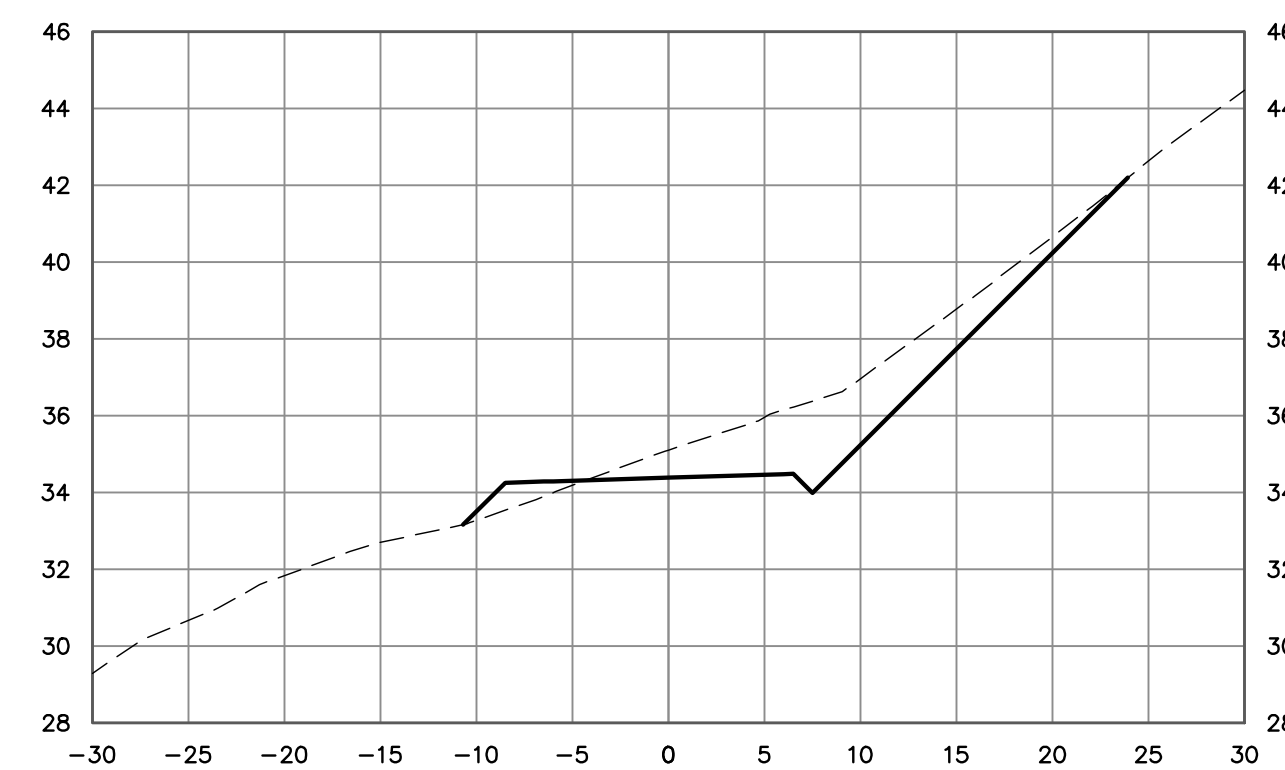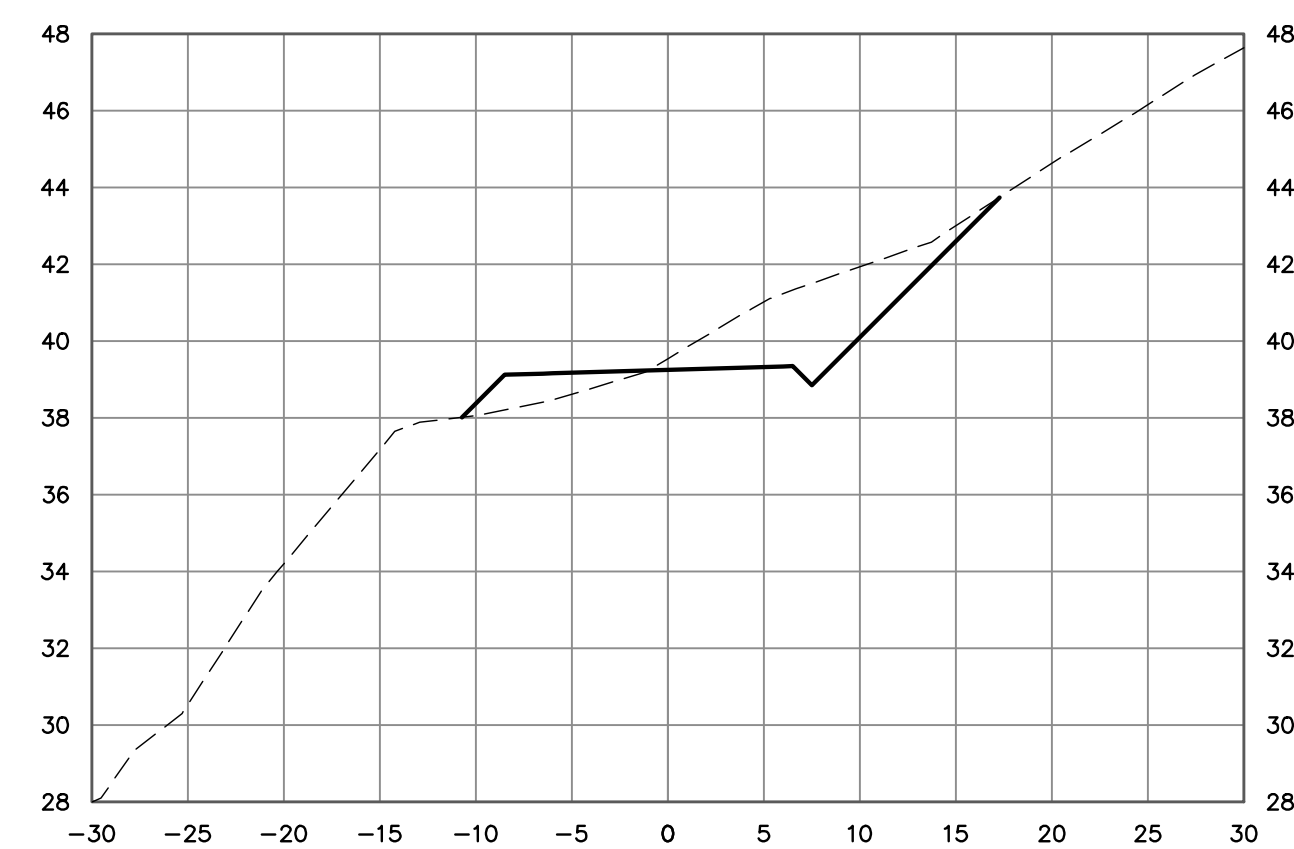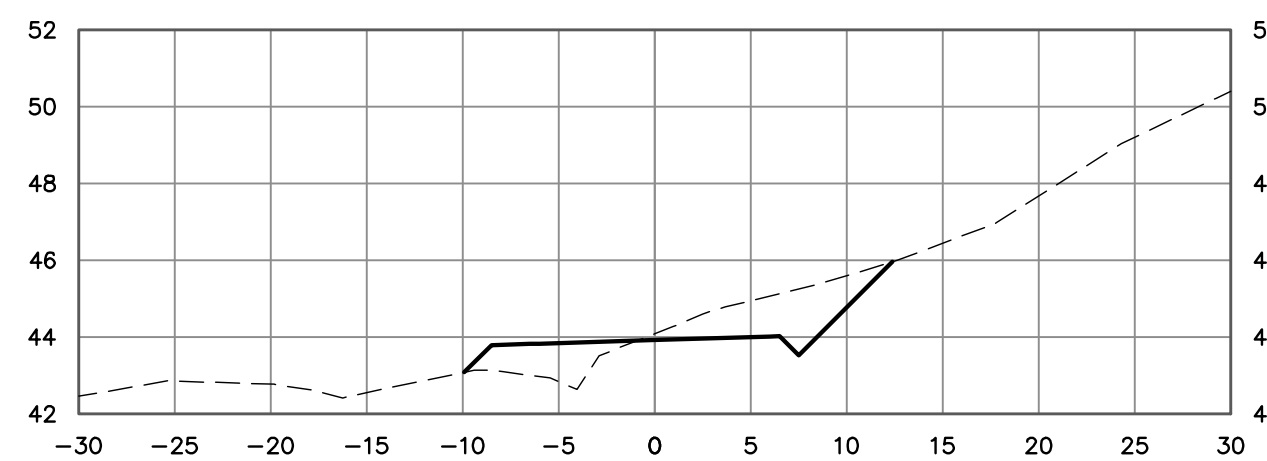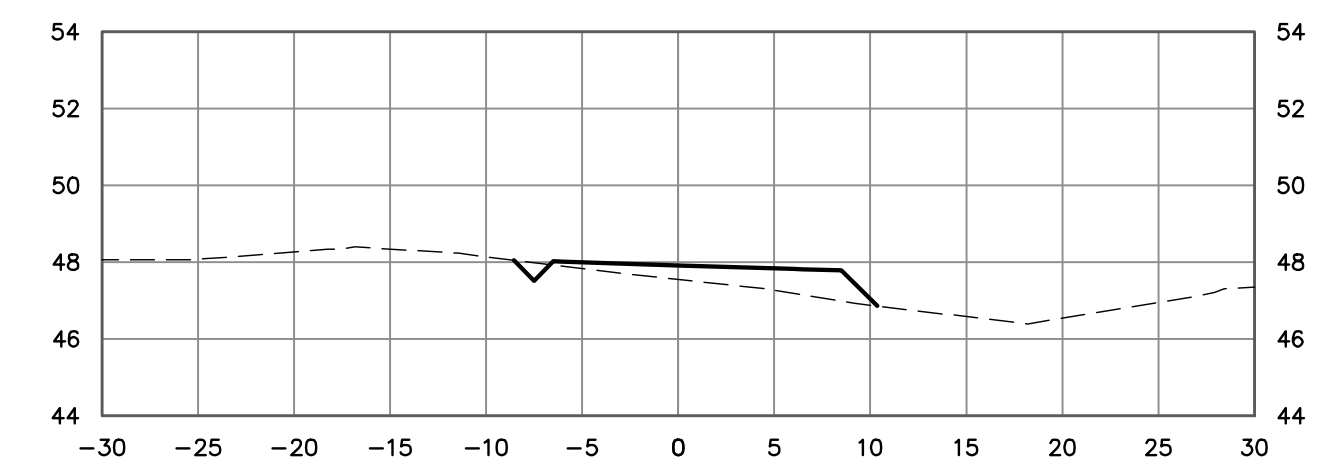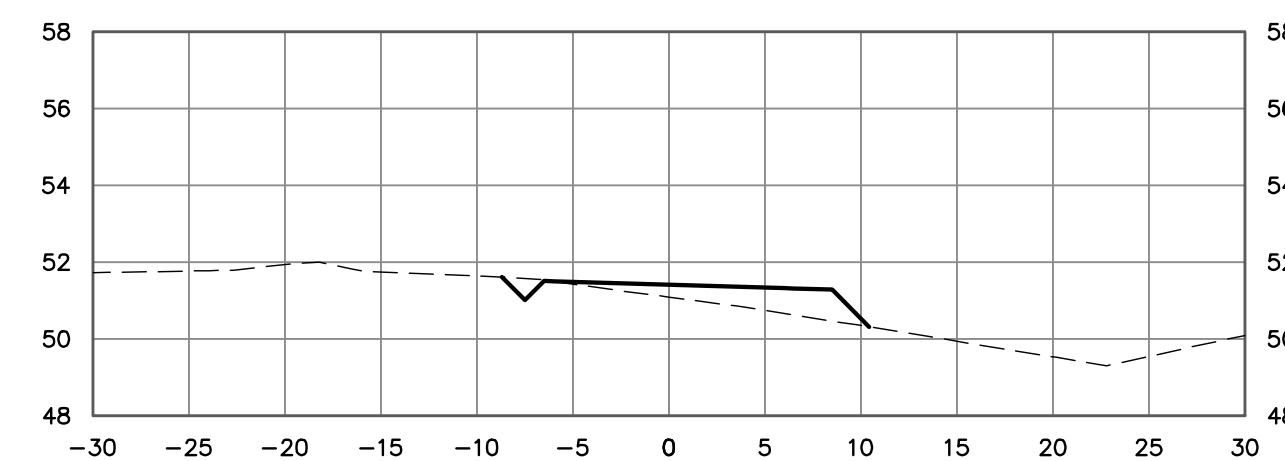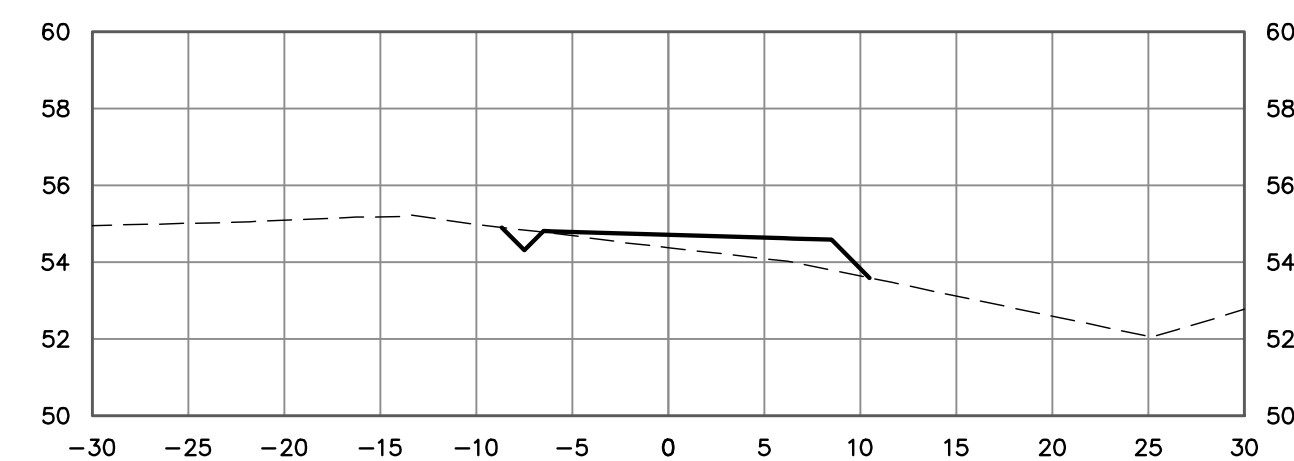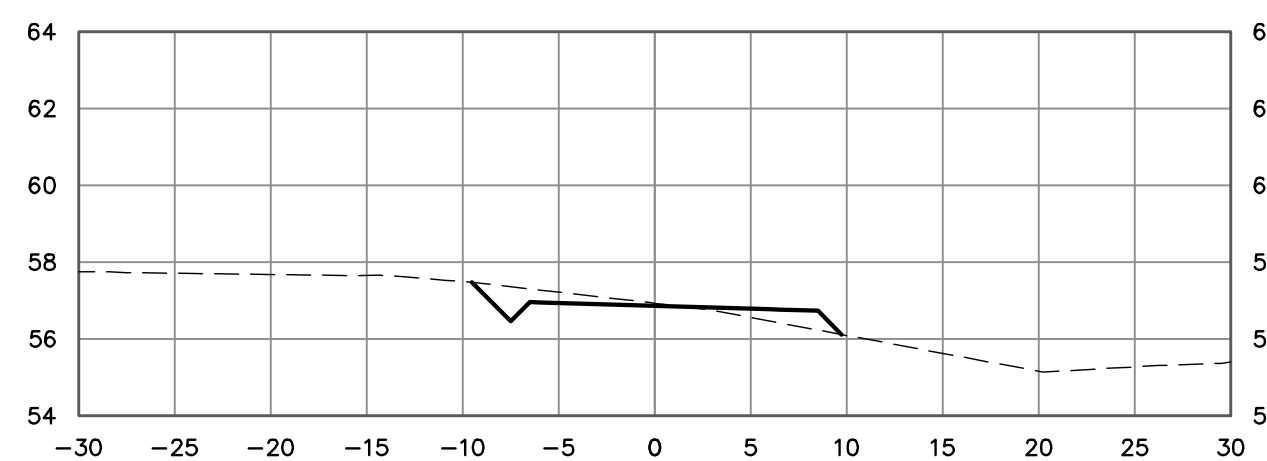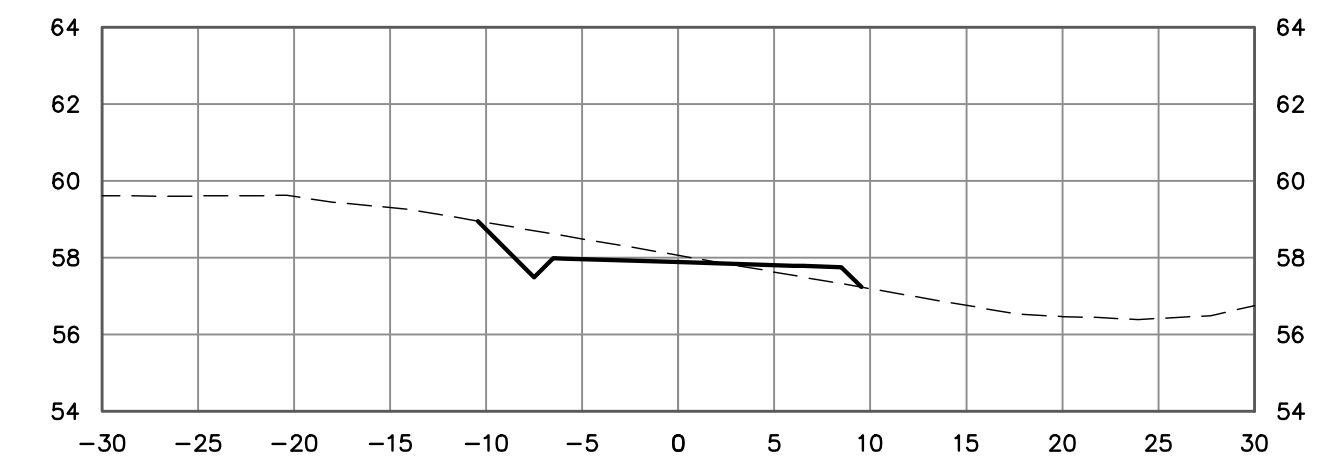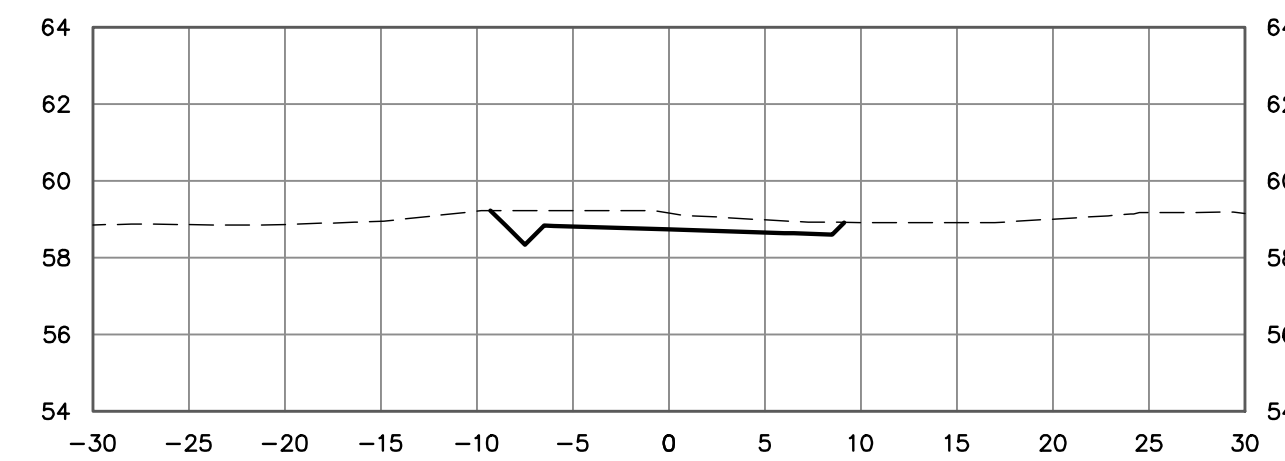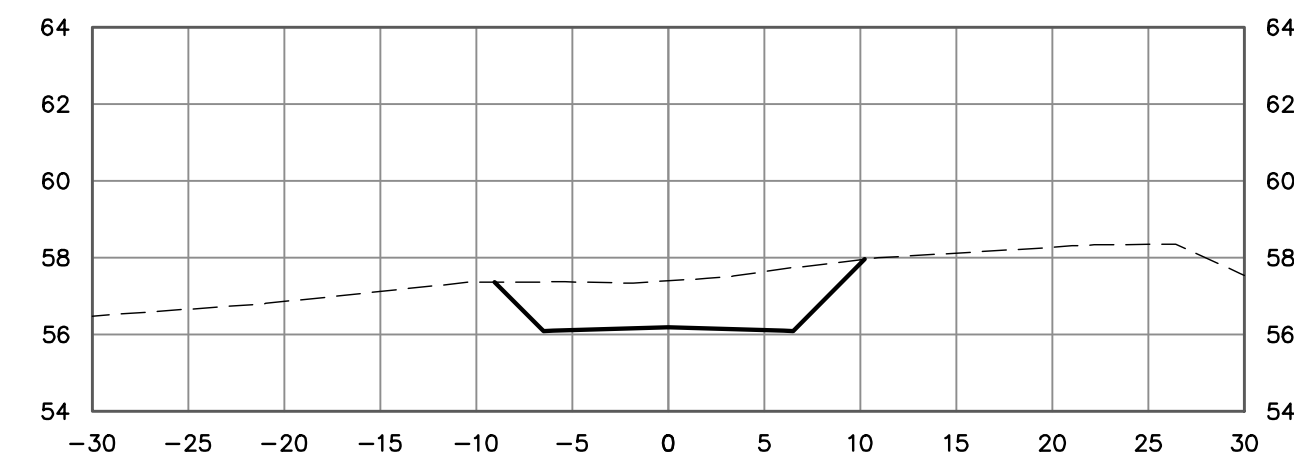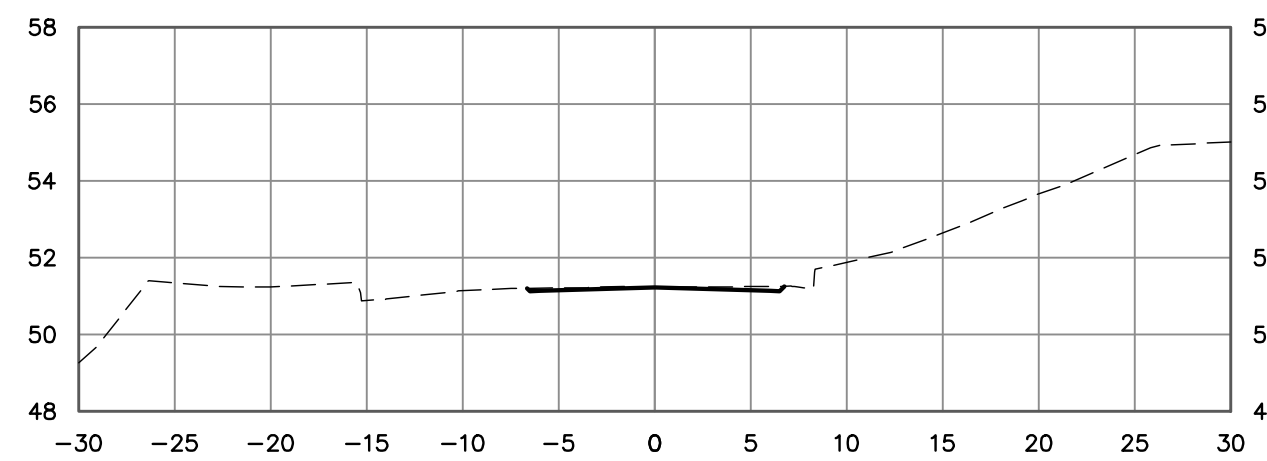


PRELIMINARY
NOT FOR CONSTRUCTION

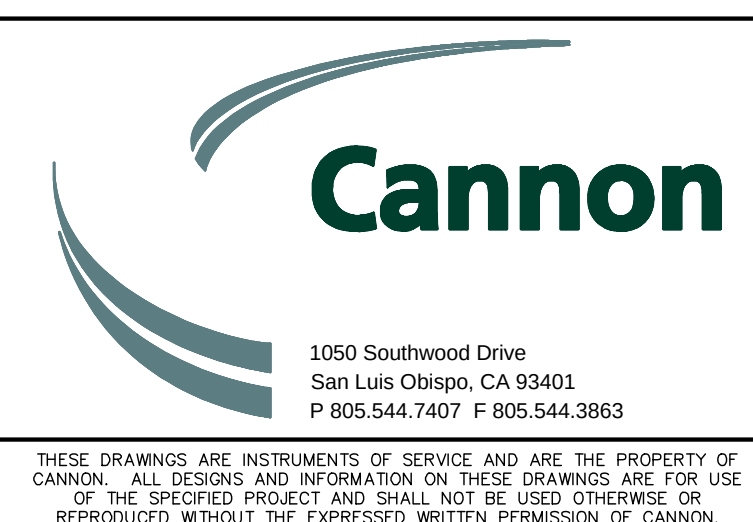[illegible]













COUNTY OF SAN LUIS OBISPO		
MORRO BAY TO CAYUCOS MULTI-USE TRAIL GAP CLOSURE PROJECT		
PATH SECTIONS		
COUNTY OF SAN LUIS OBISPO, CALIFORNIA		
DRAWN BY FC/AJS	DATE 6/5/2023	CA JOB NO. 140102
CHECKED BY	SCALE AS SHOWN	SHEET 18 OF 25

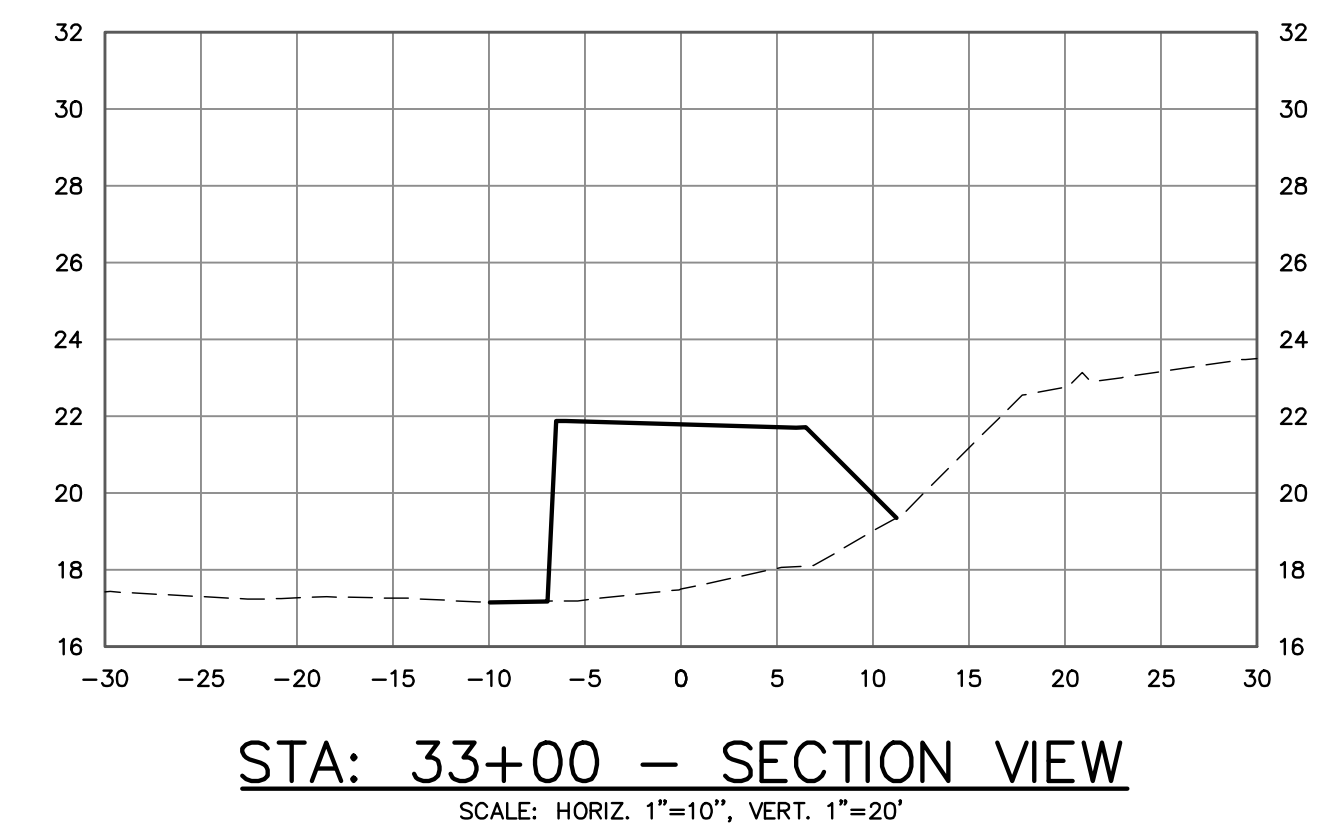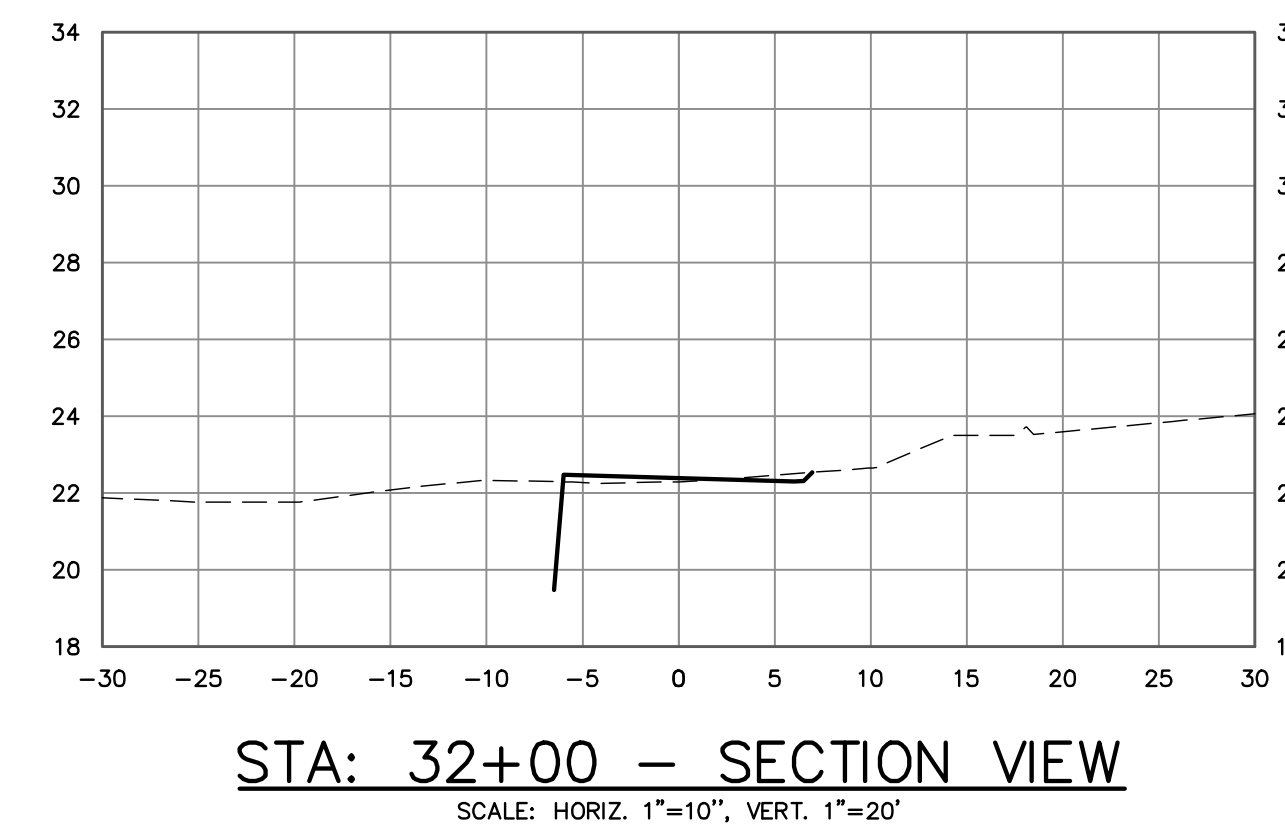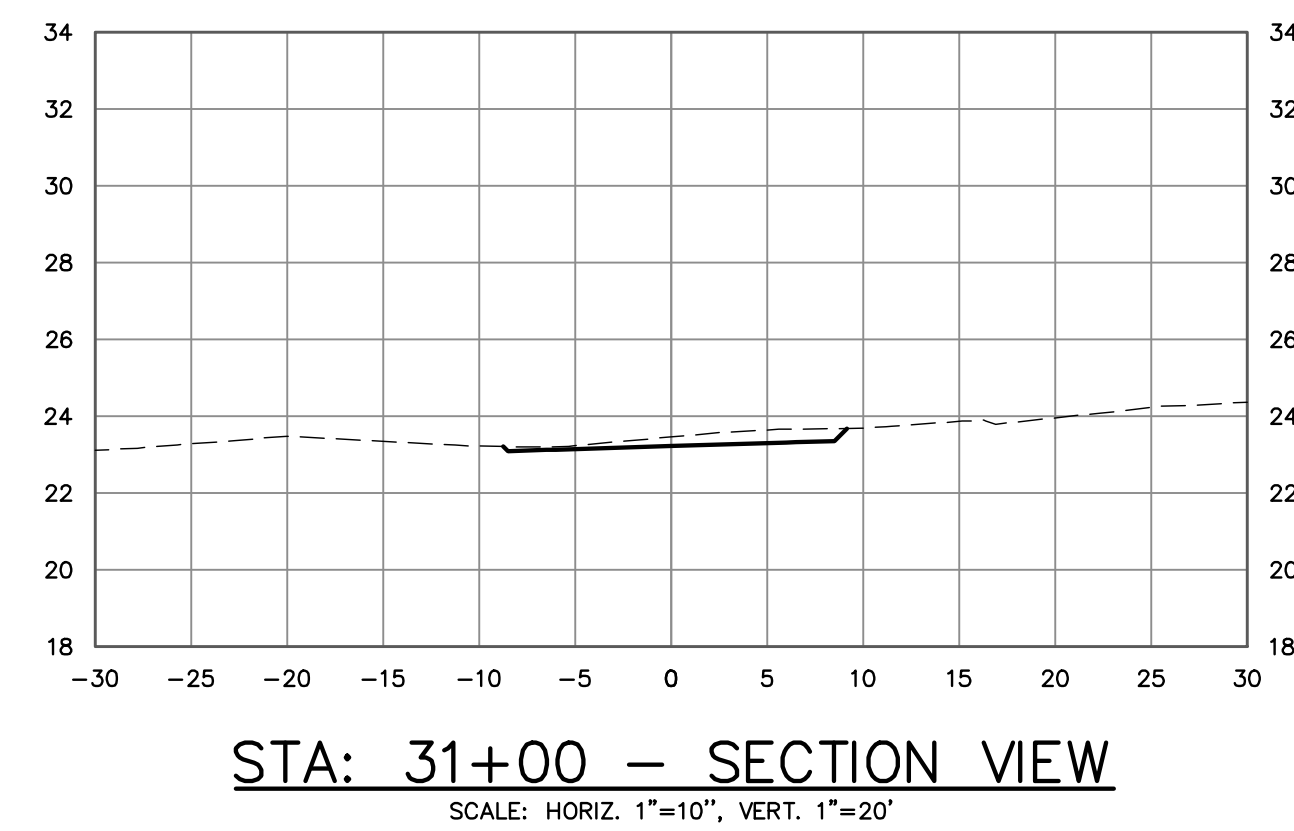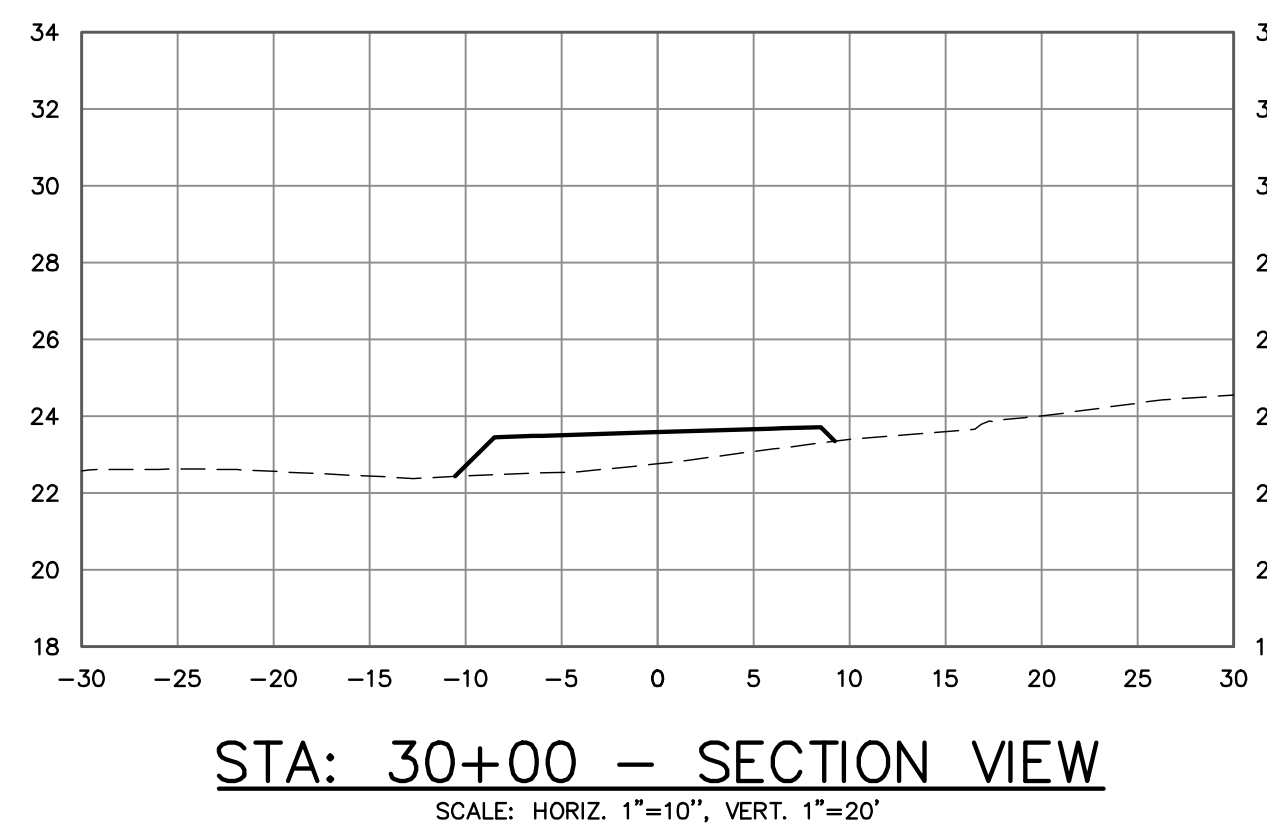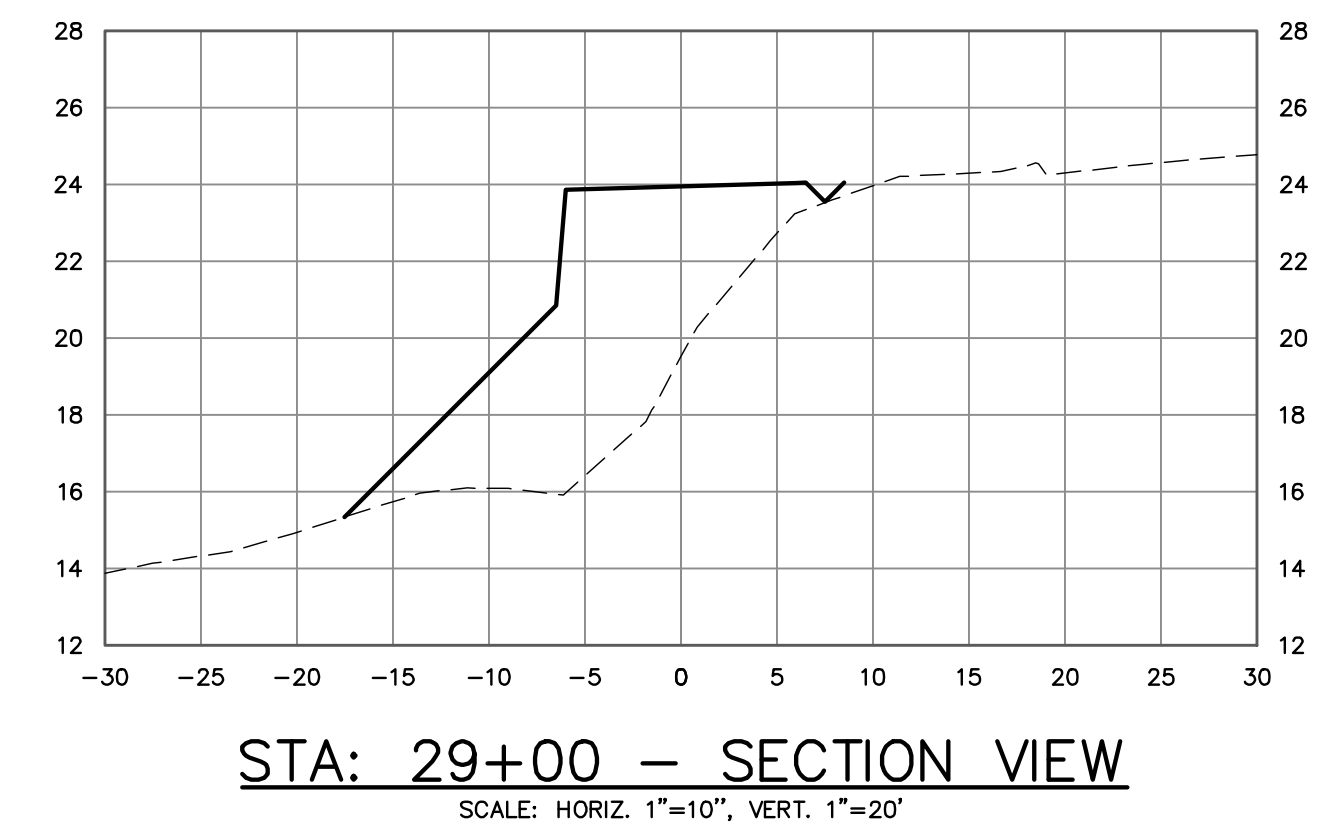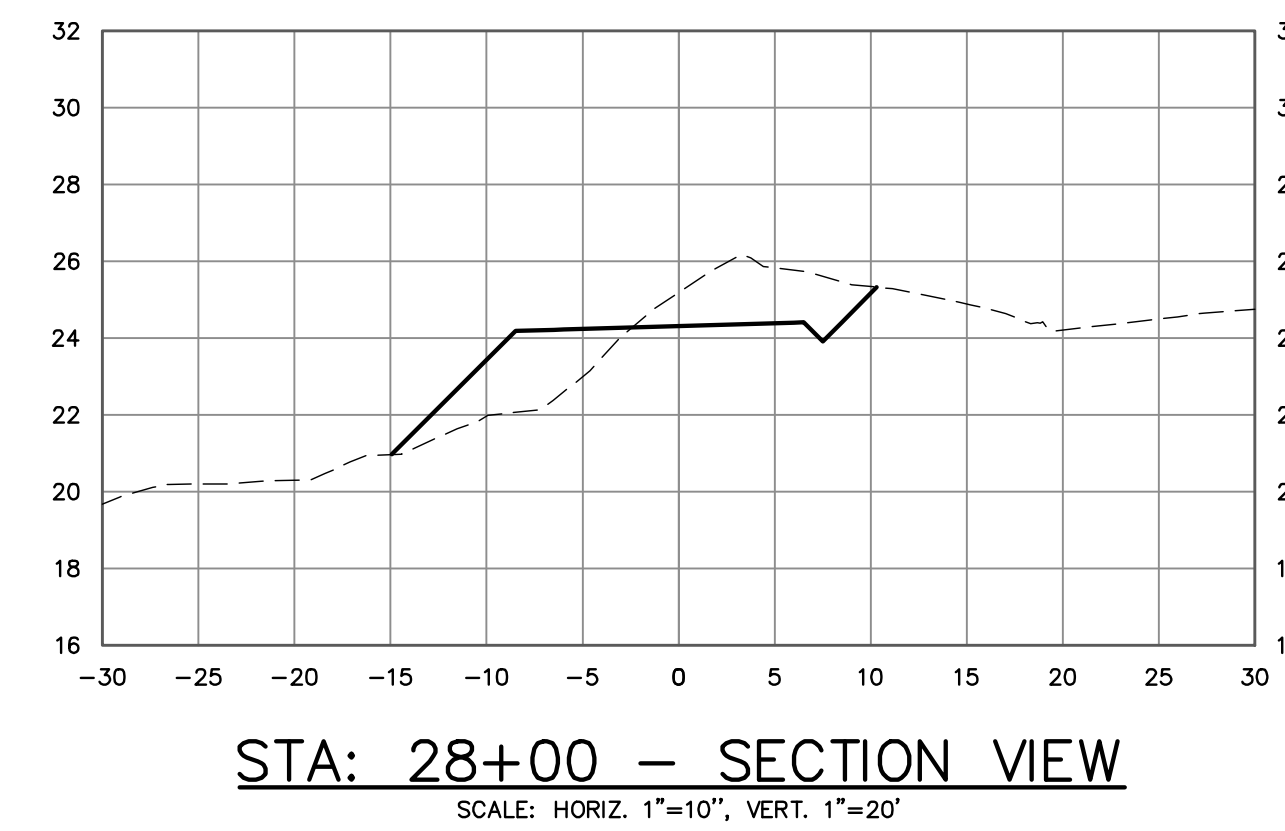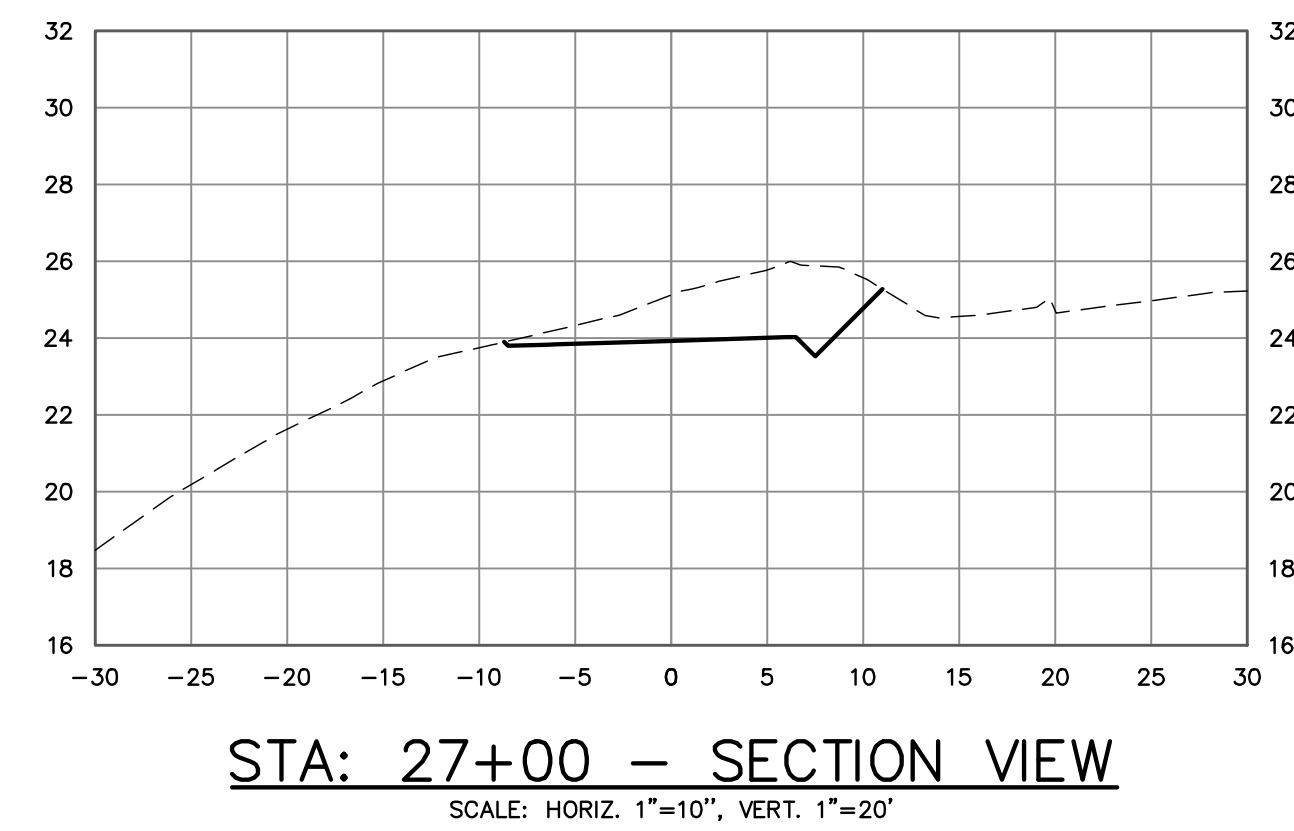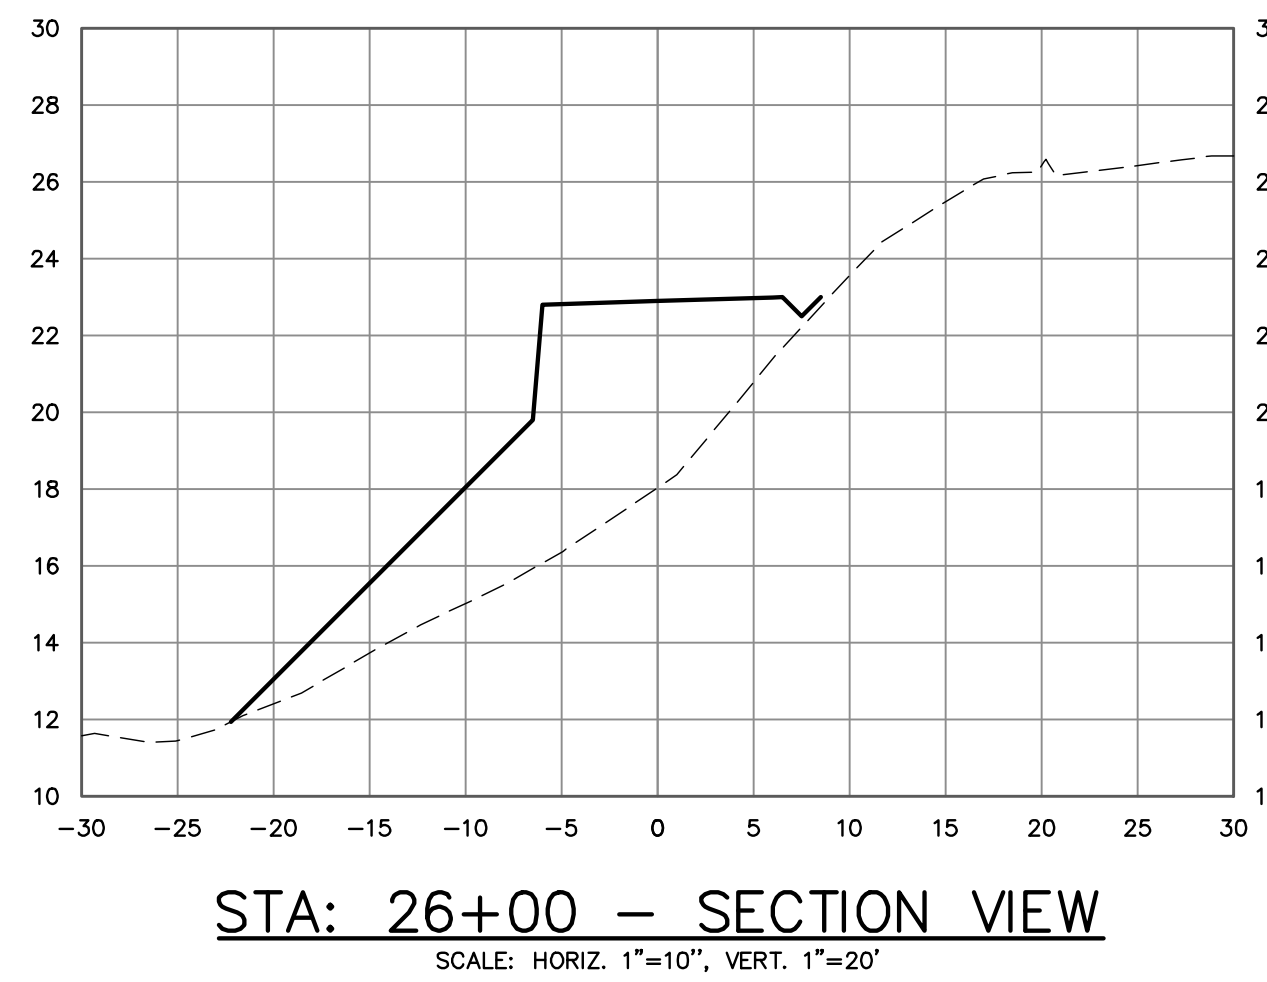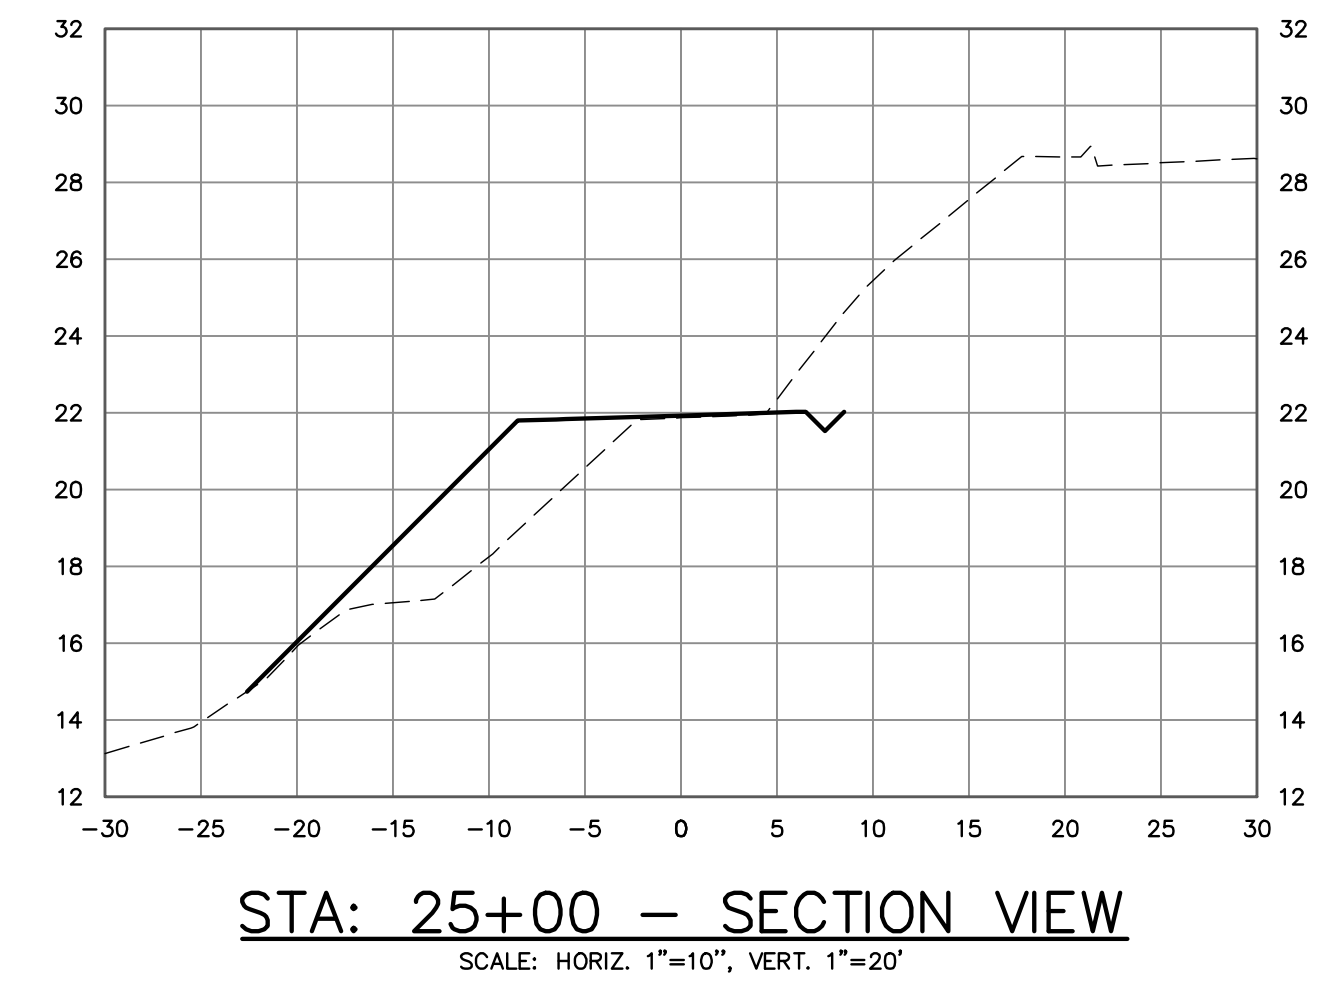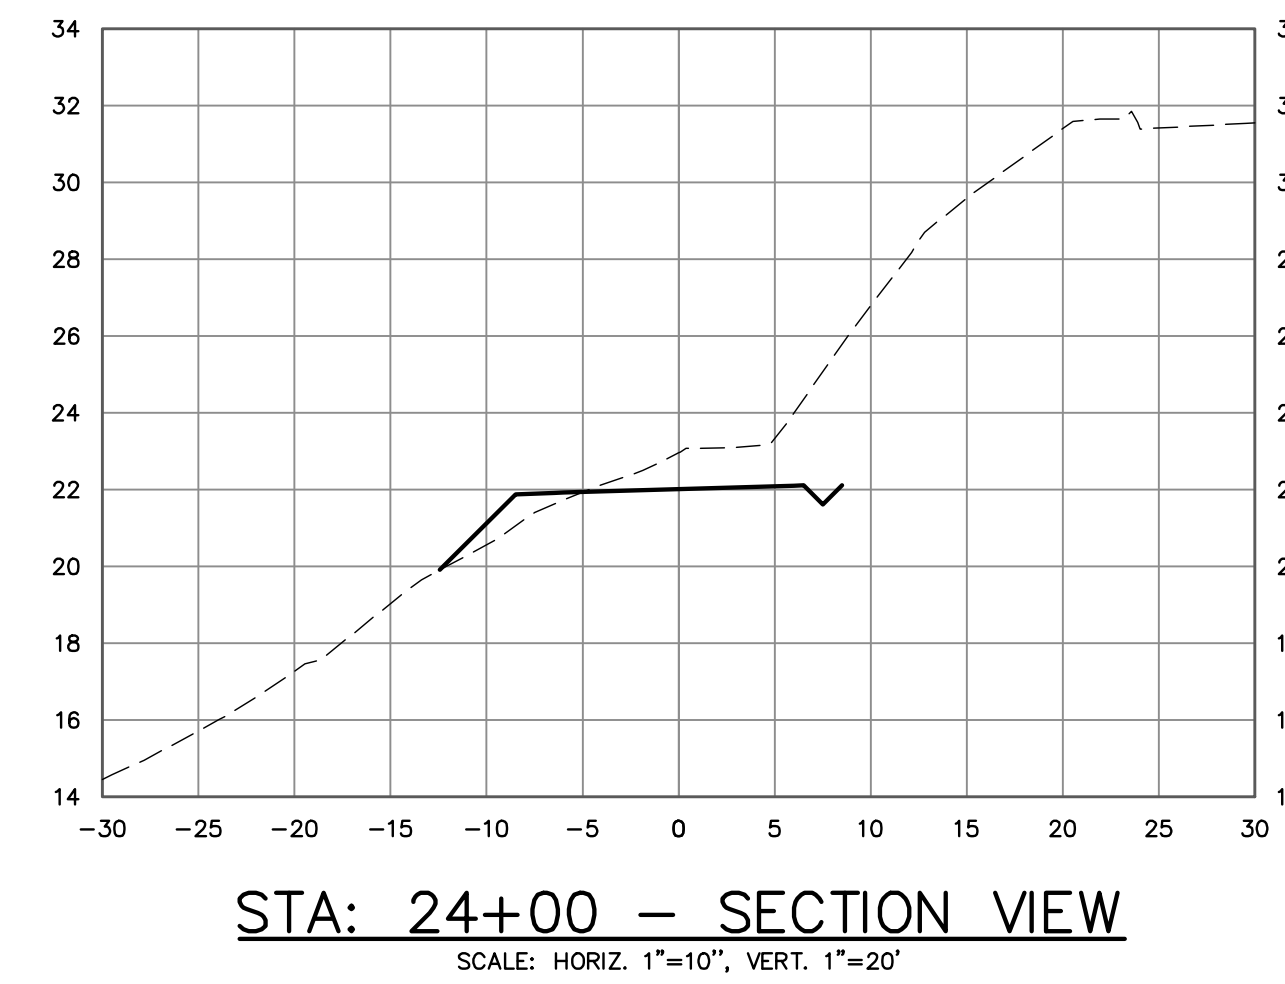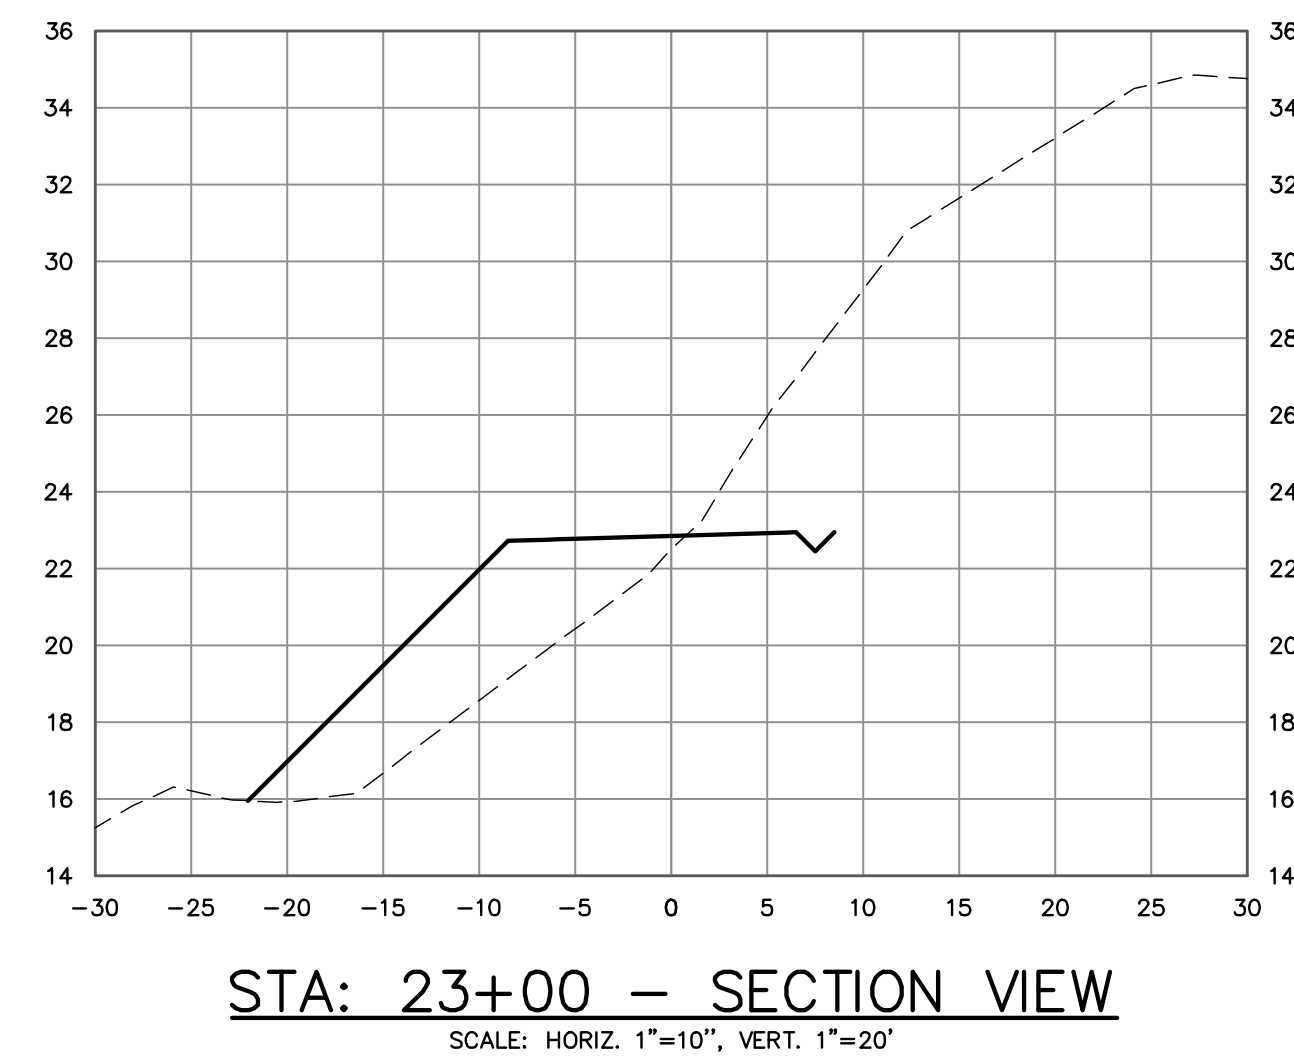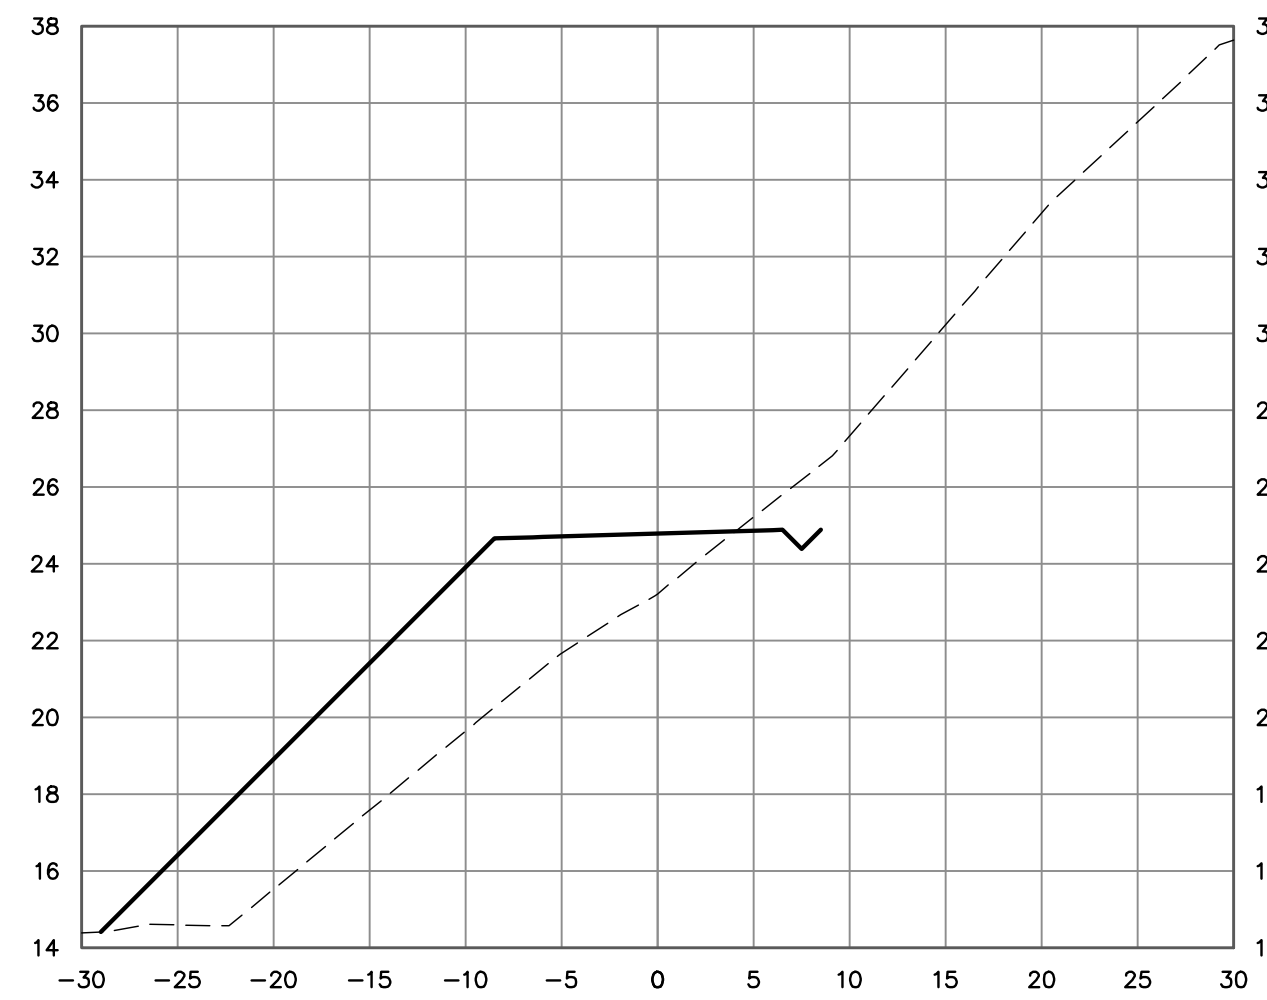


PRELIMINARY
NOT FOR CONSTRUCTION

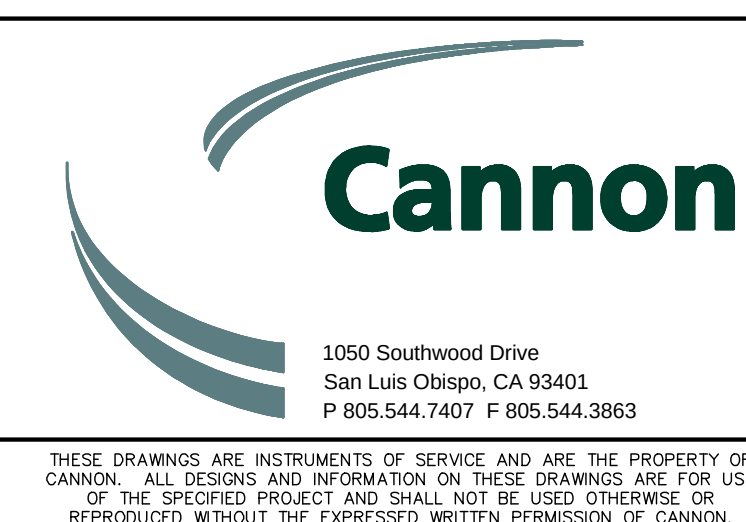[illegible]













COUNTY OF SAN LUIS OBISPO MORRO BAY TO CAYUCOS MULTI-USE TRAIL GAP CLOSURE PROJECT PATH SECTIONS		
COUNTY OF SAN LUIS OBISPO, CALIFORNIA		
DRAWN BY FC/AJS	DATE 6/5/2023	CA JOB NO. 140102
CHECKED BY	SCALE AS SHOWN	SHEET 19 OF 25

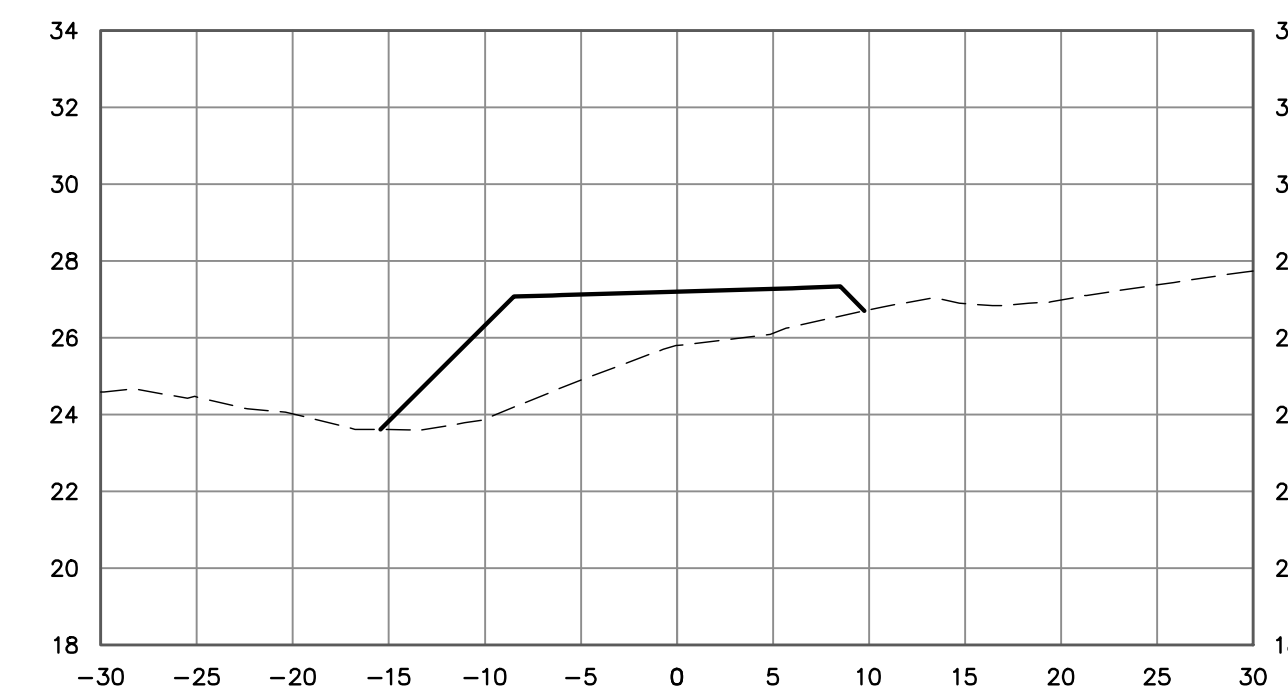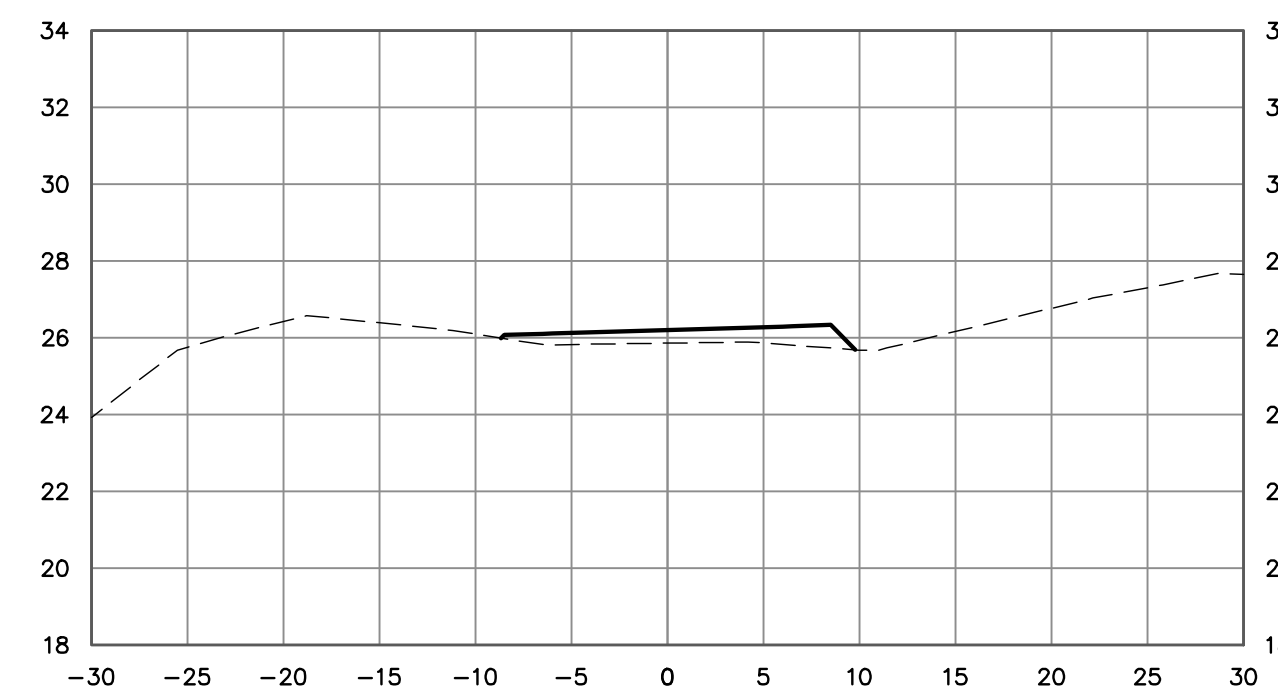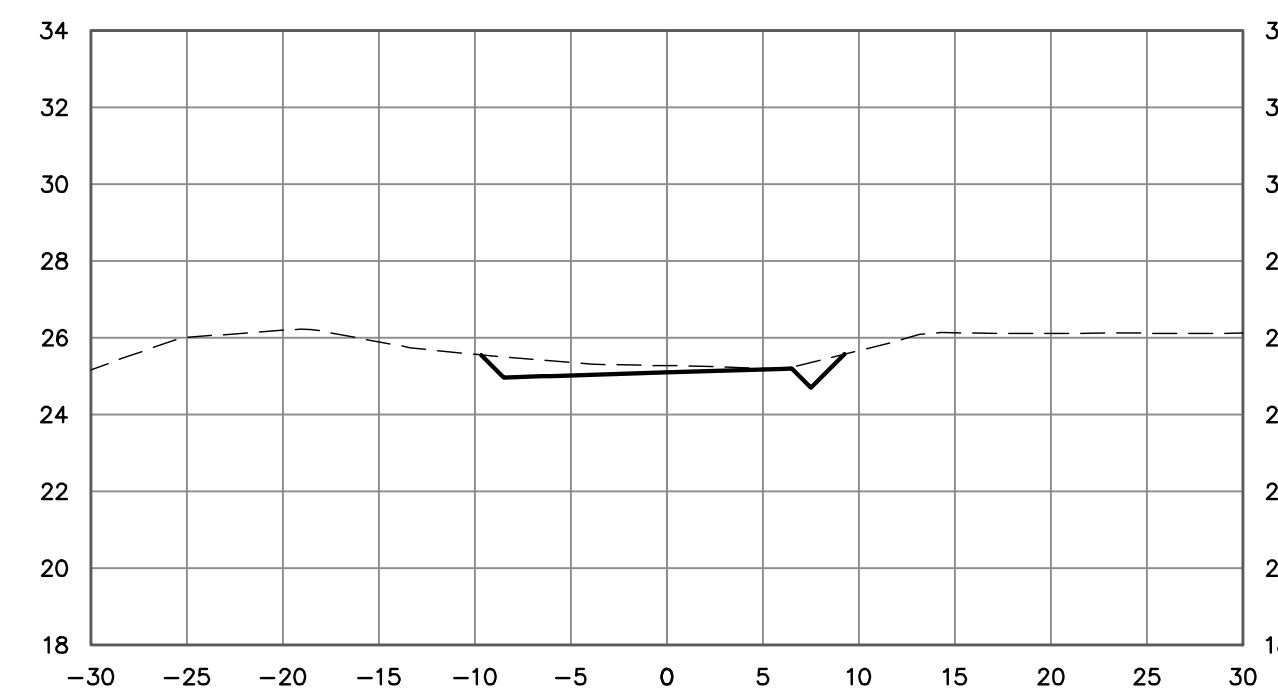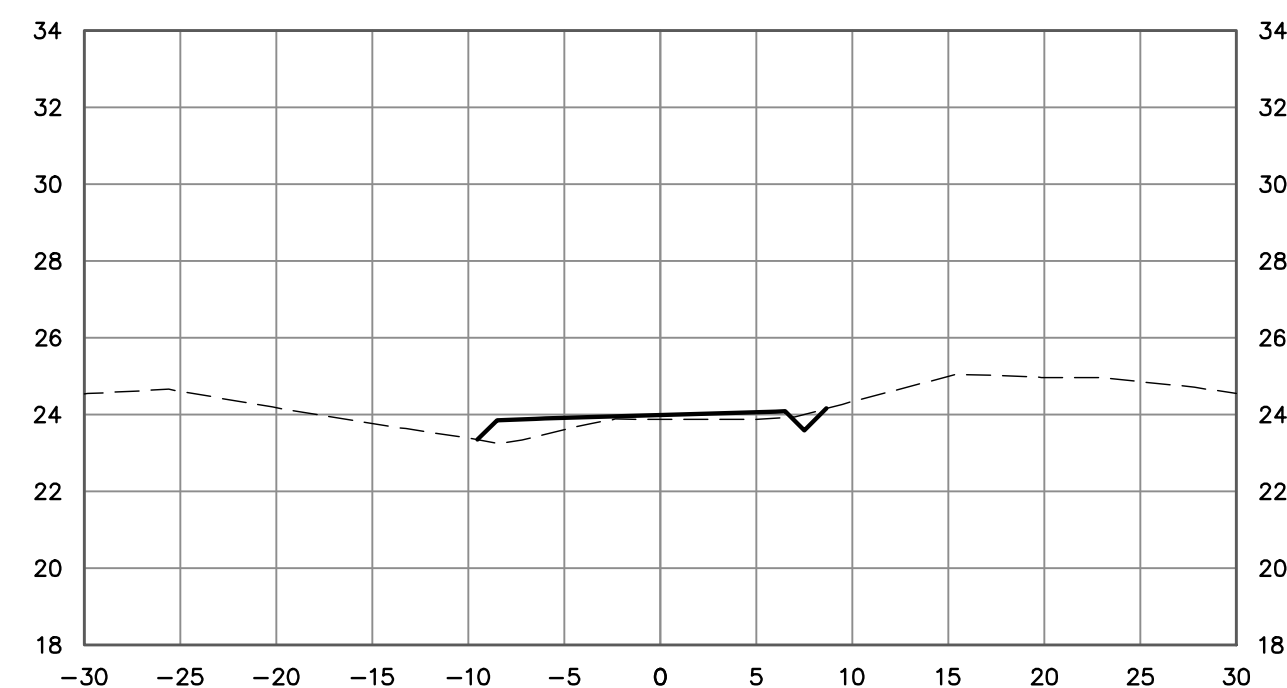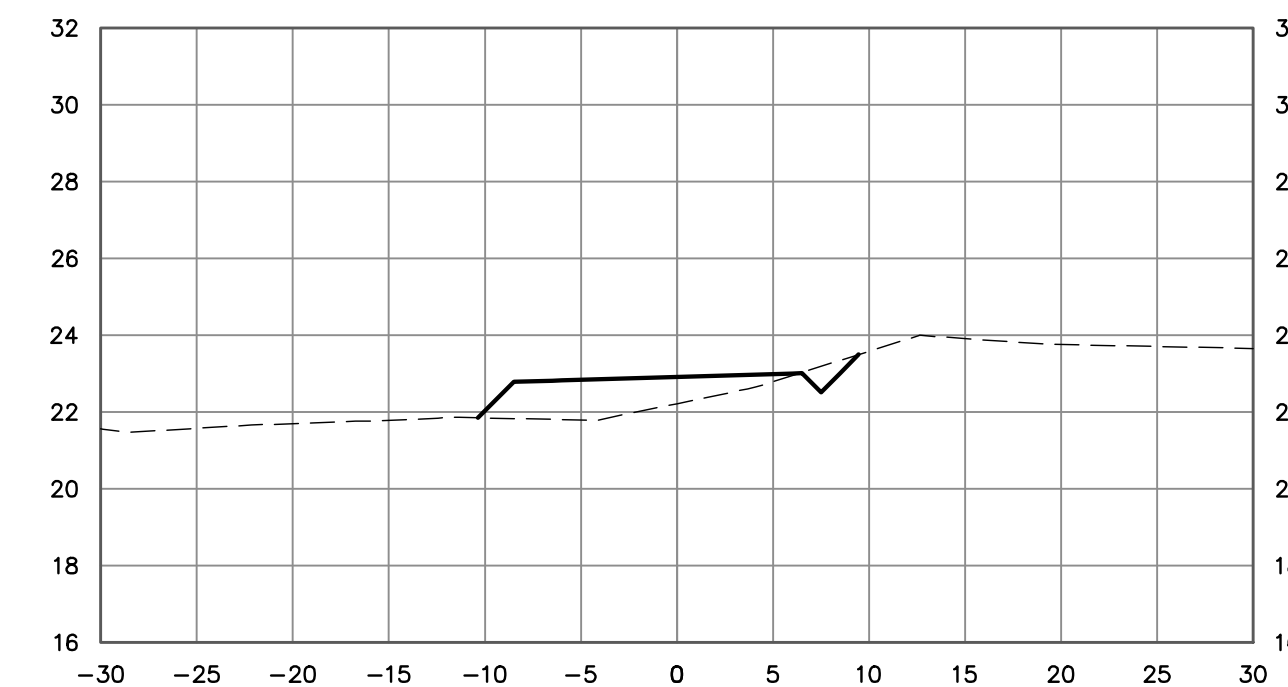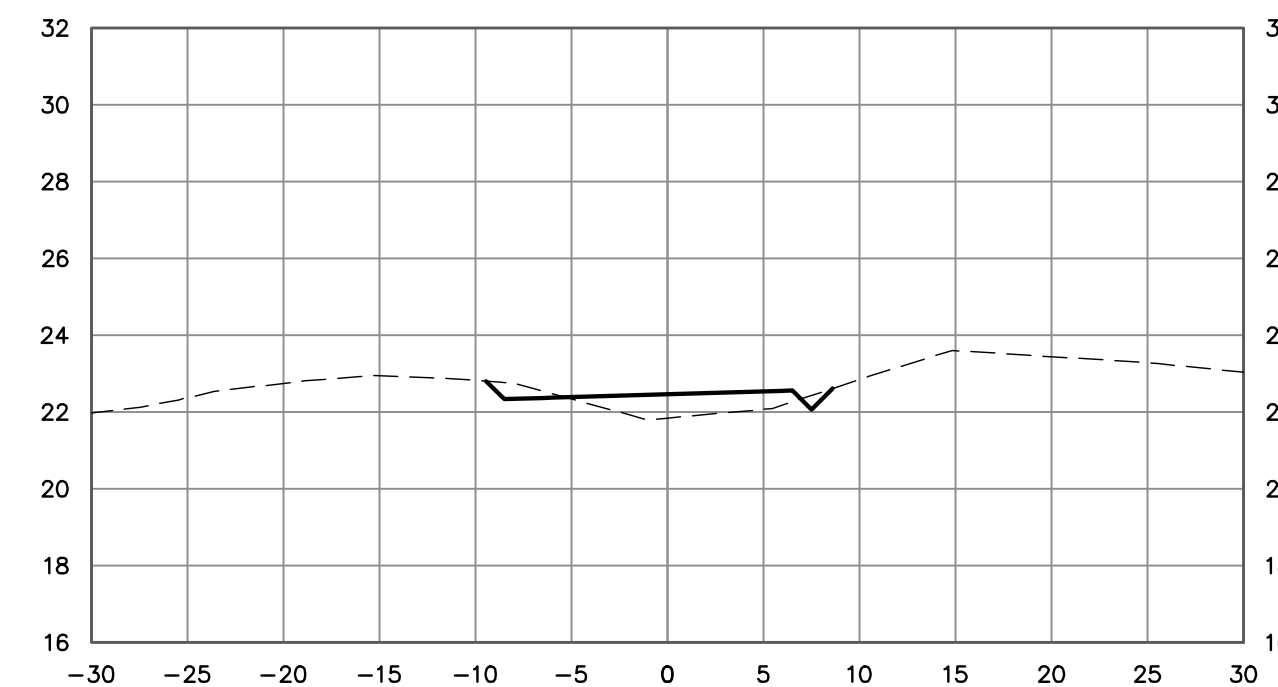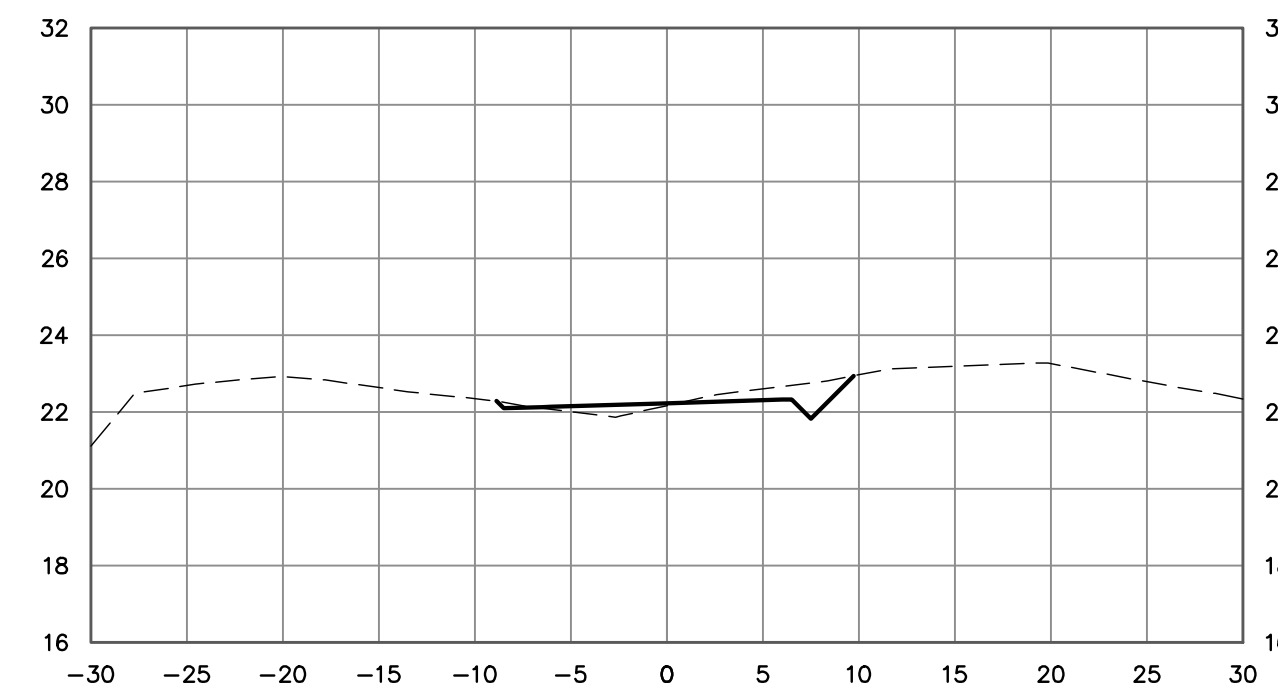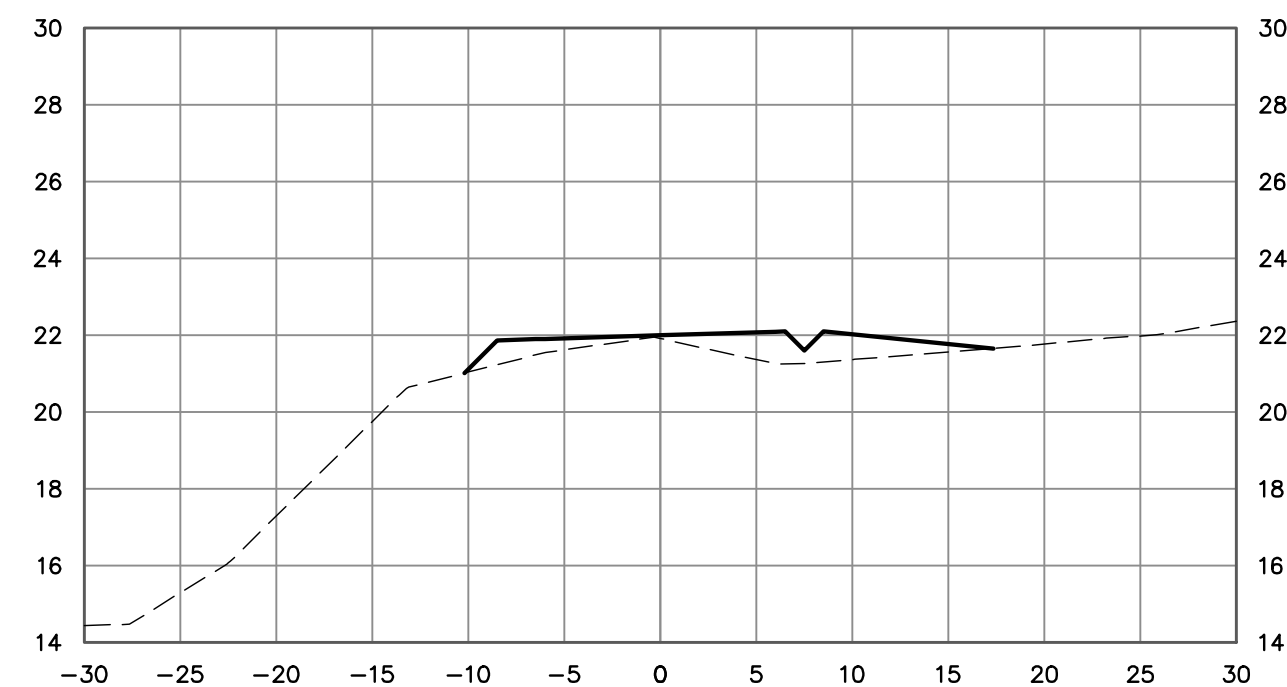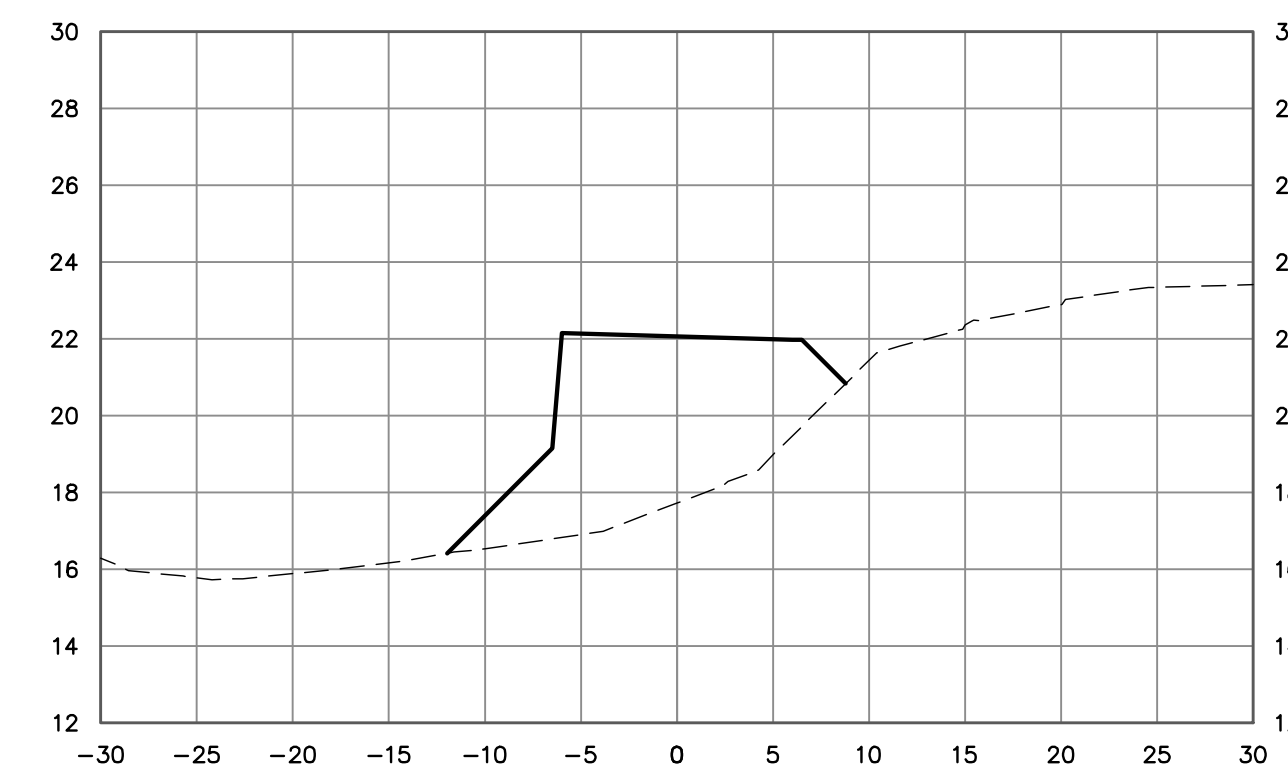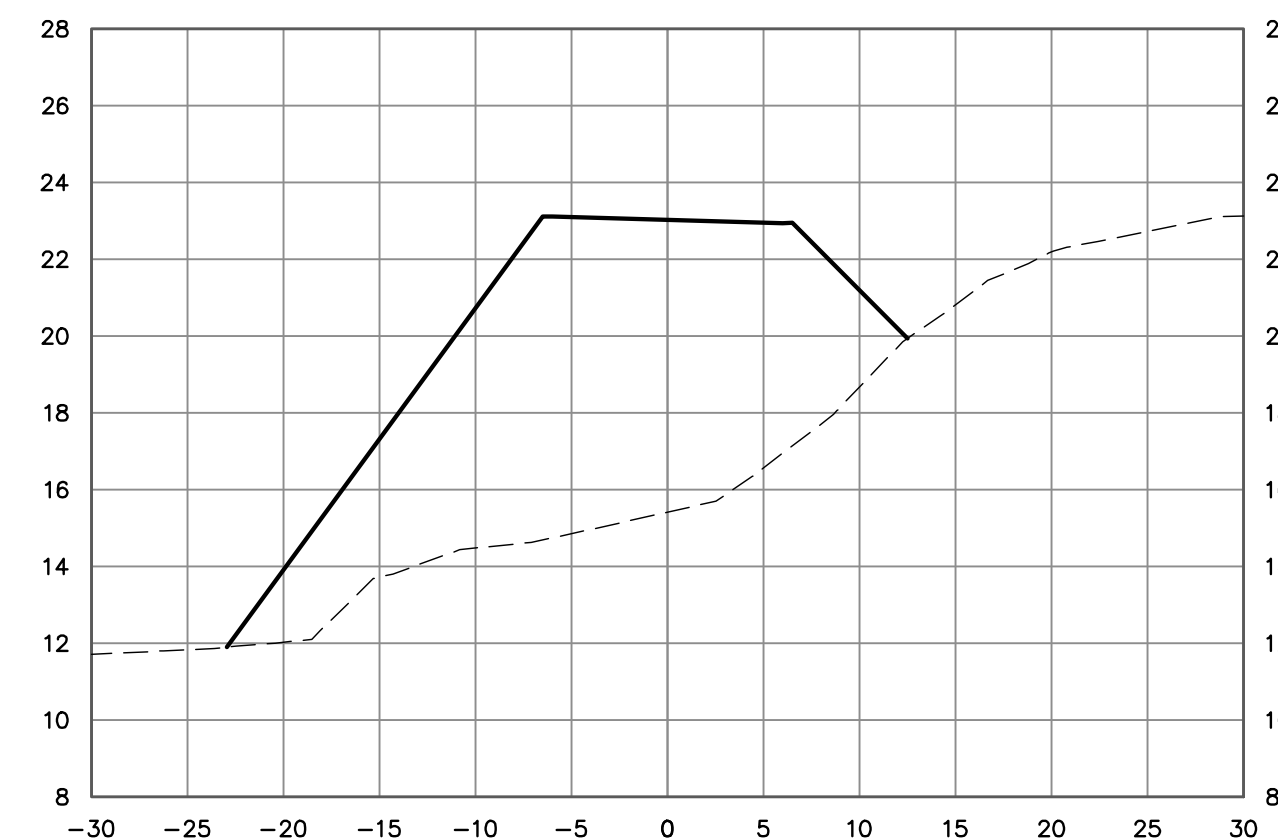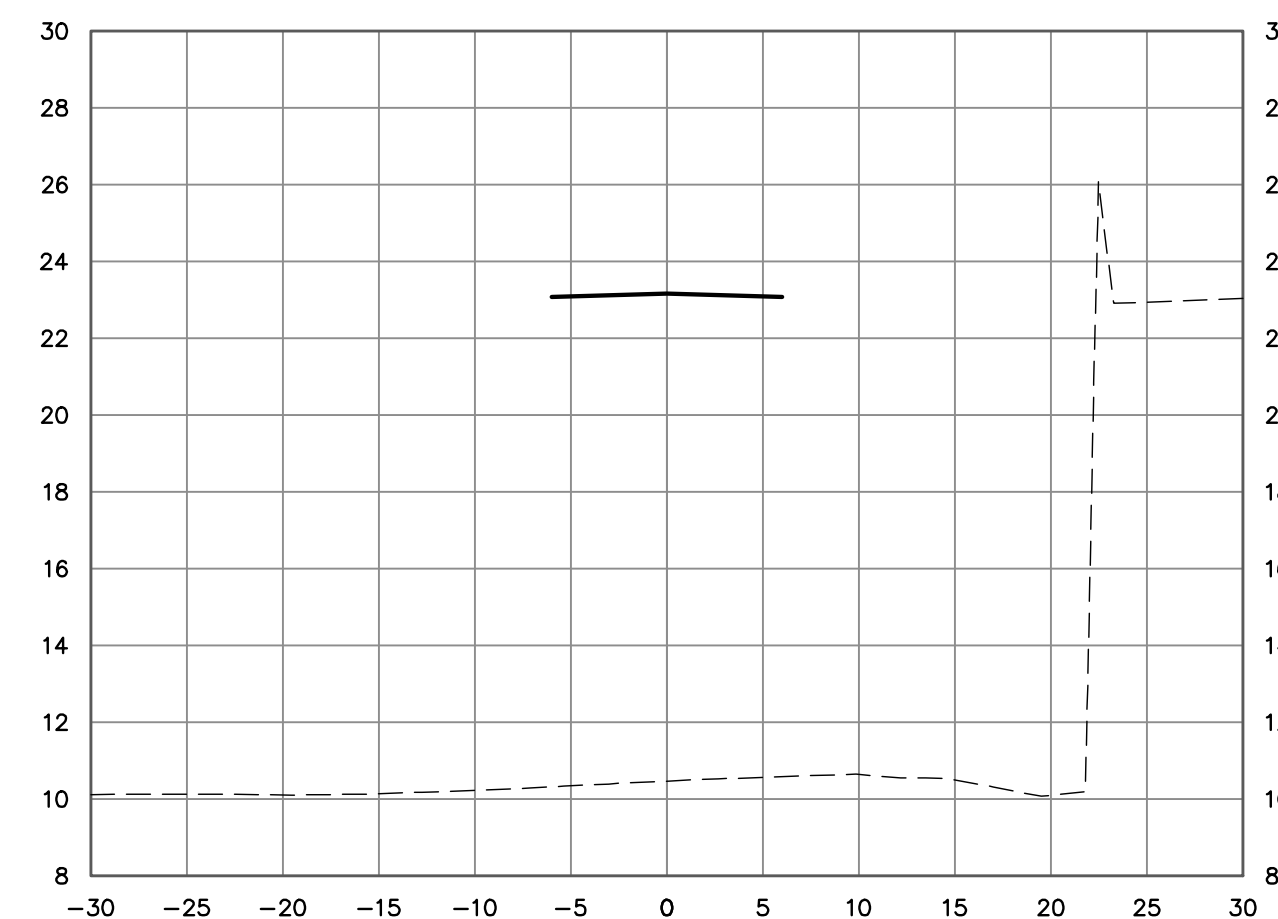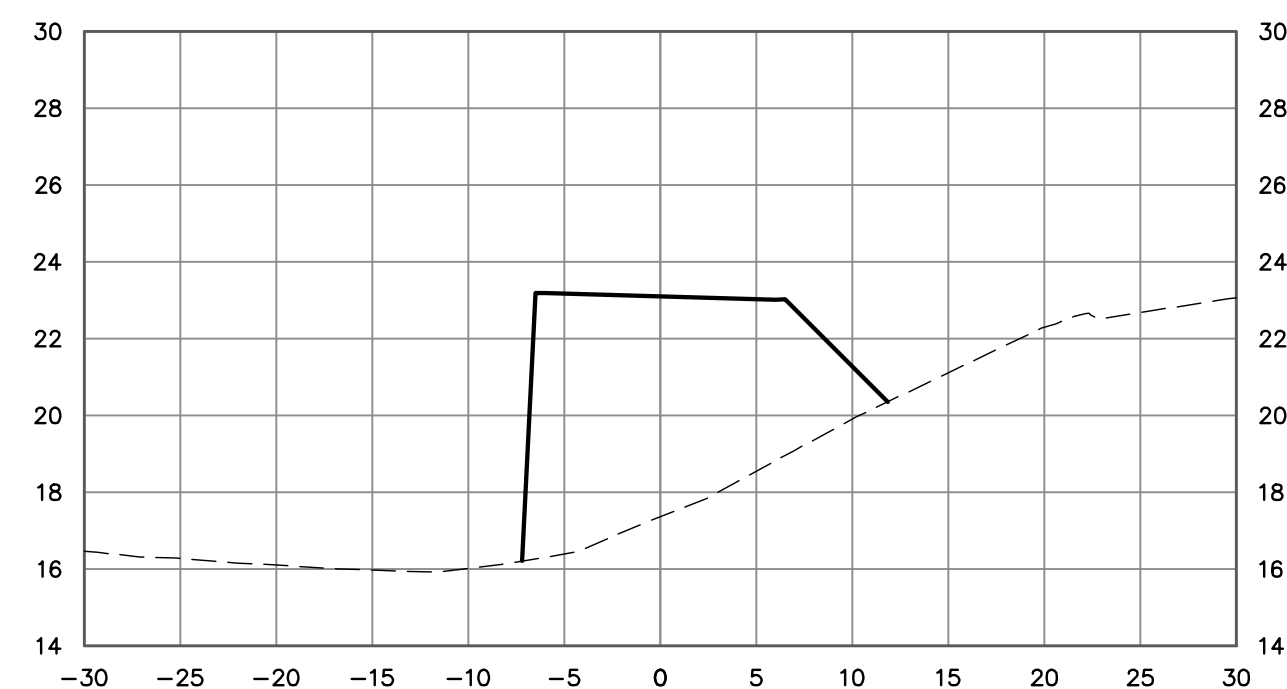


PRELIMINARY
NOT FOR CONSTRUCTION

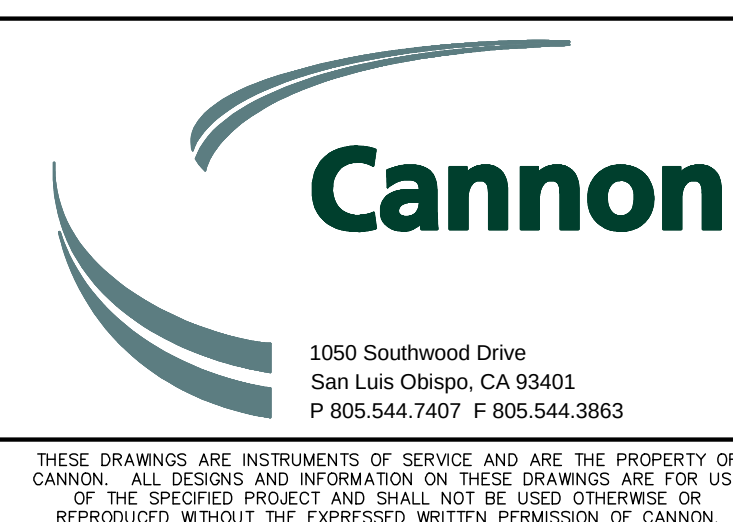[illegible]










COUNTY OF SAN LUIS OBISPO		
MORRO BAY TO CAYUCOS MULTI-USE TRAIL GAP CLOSURE PROJECT		
PATH SECTIONS		
COUNTY OF SAN LUIS OBISPO, CALIFORNIA		
DRAWN BY FC/AJS	DATE 6/5/2023	CA JOB NO. 140102
CHECKED BY	SCALE AS SHOWN	SHEET 20 OF 25

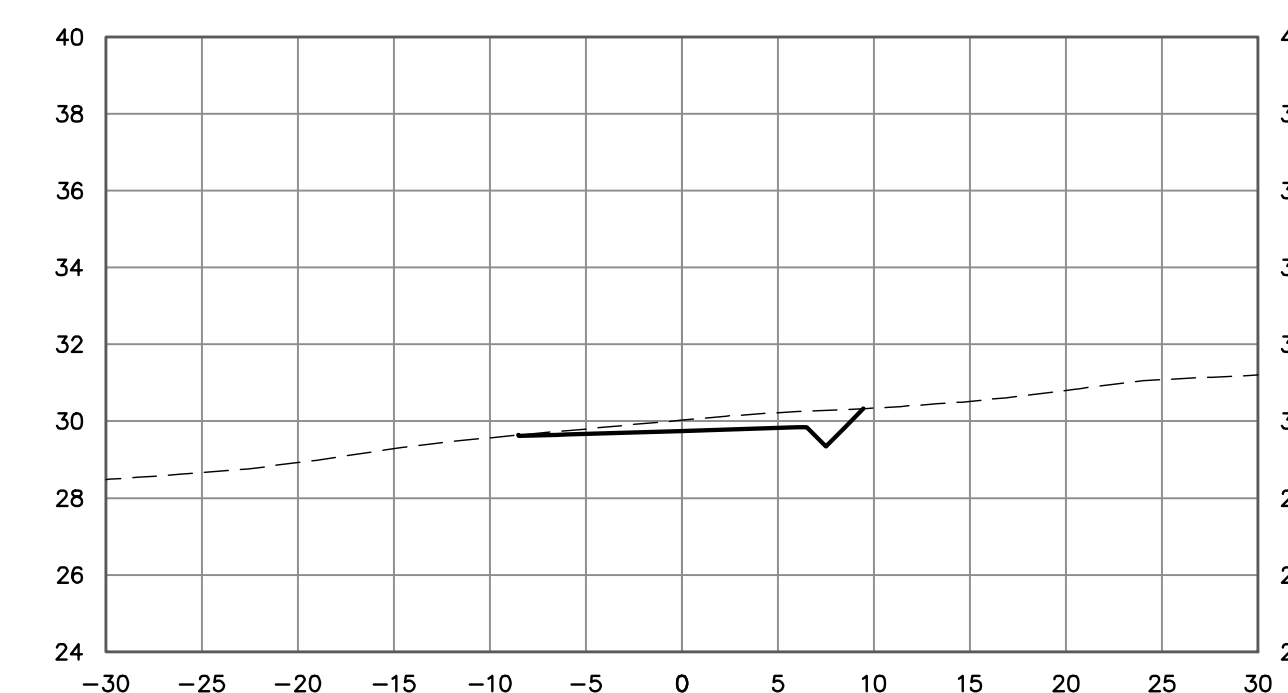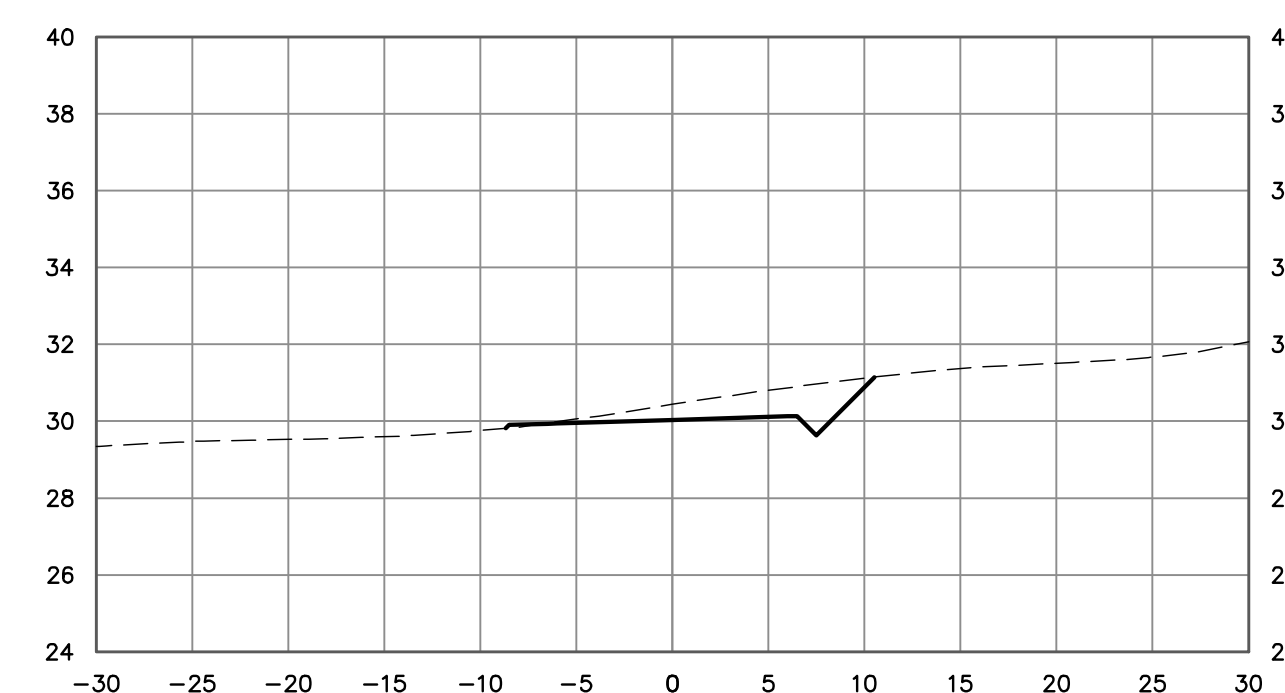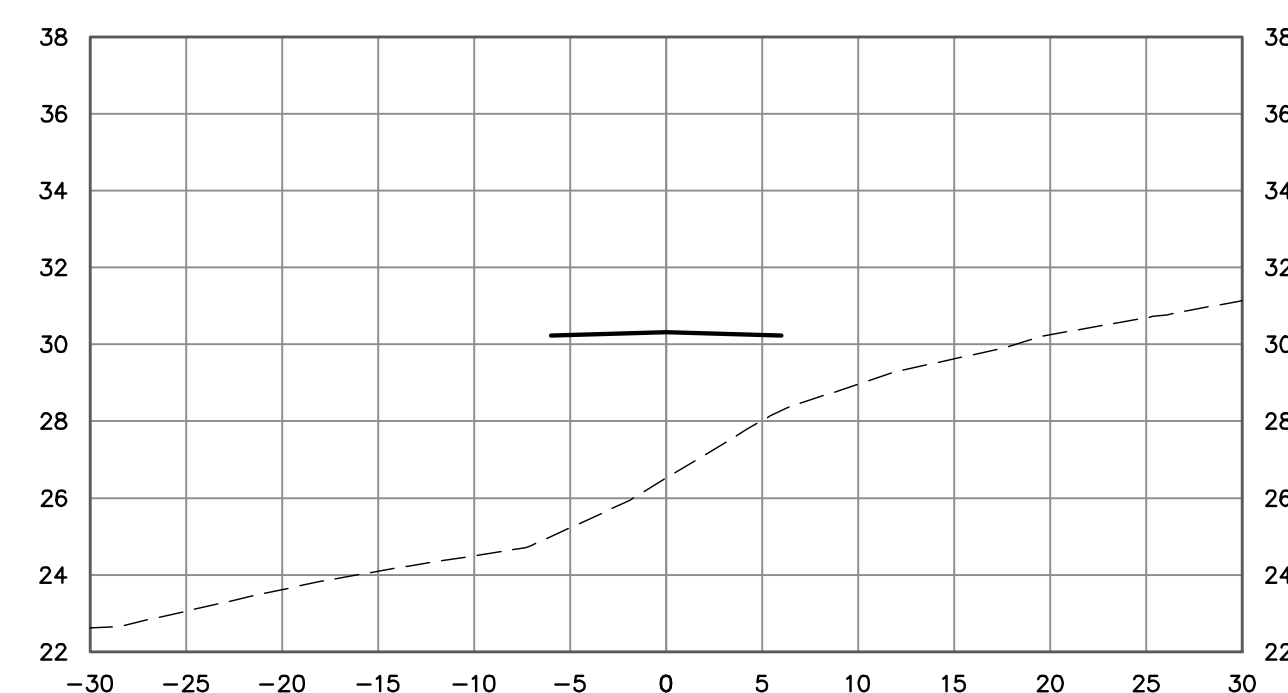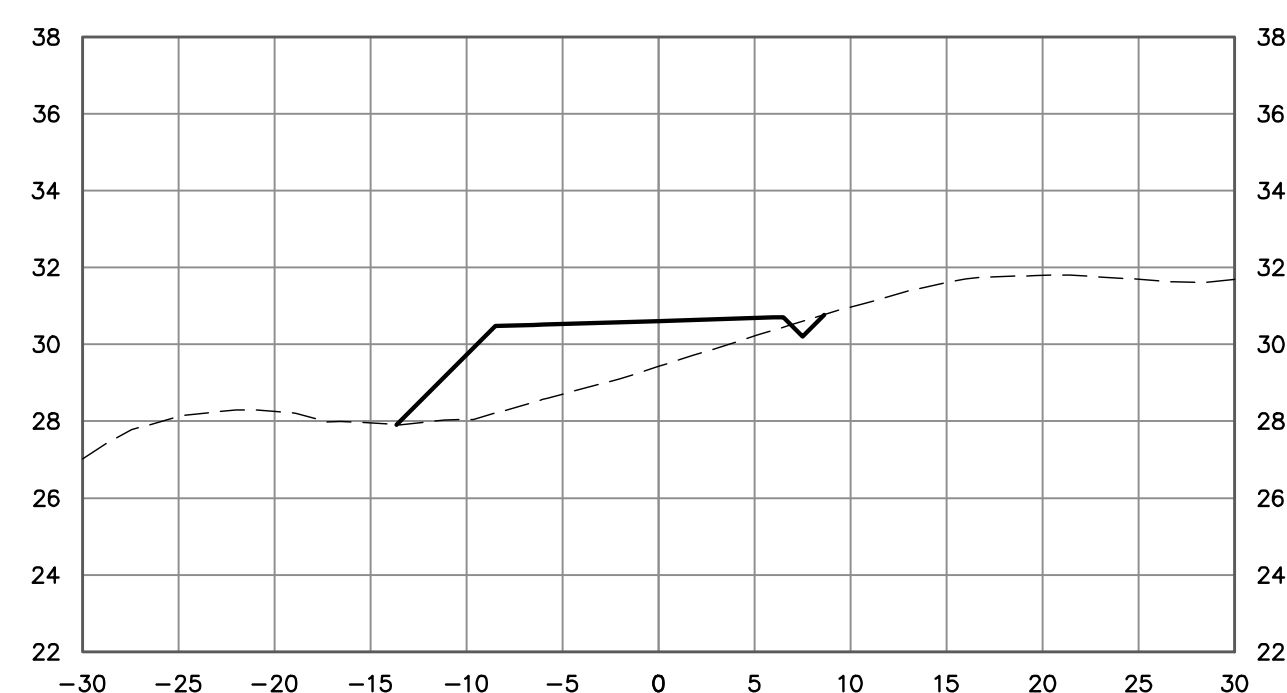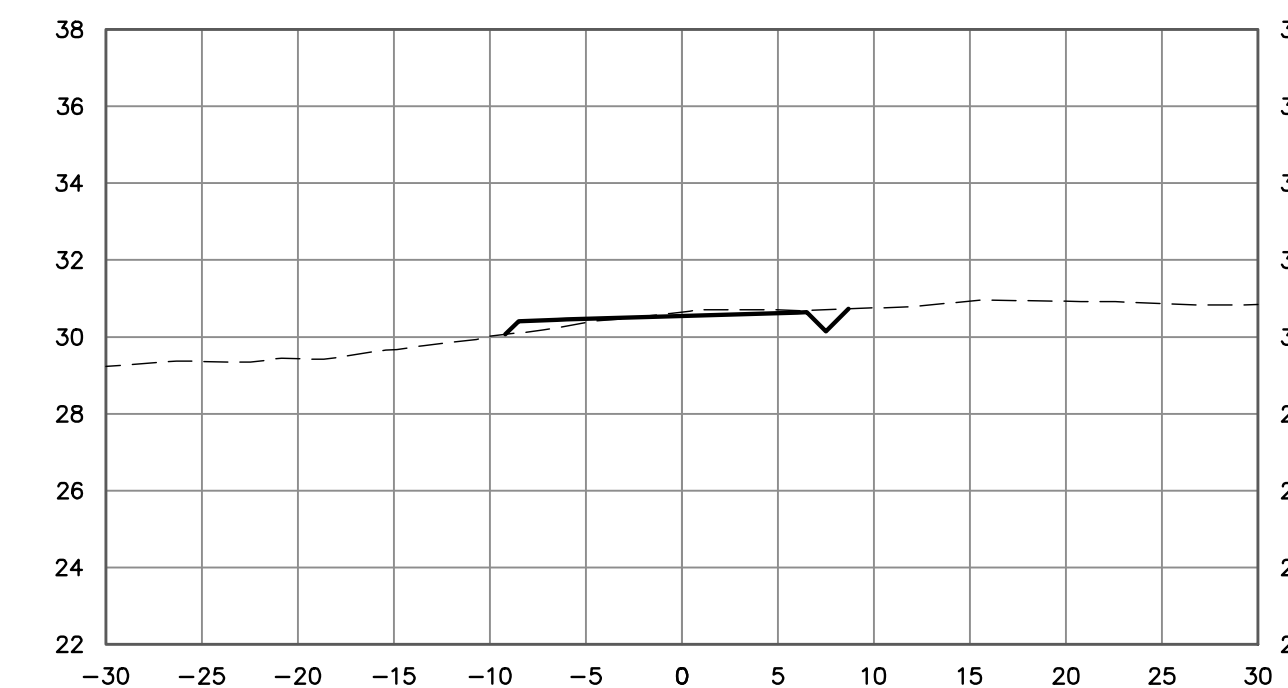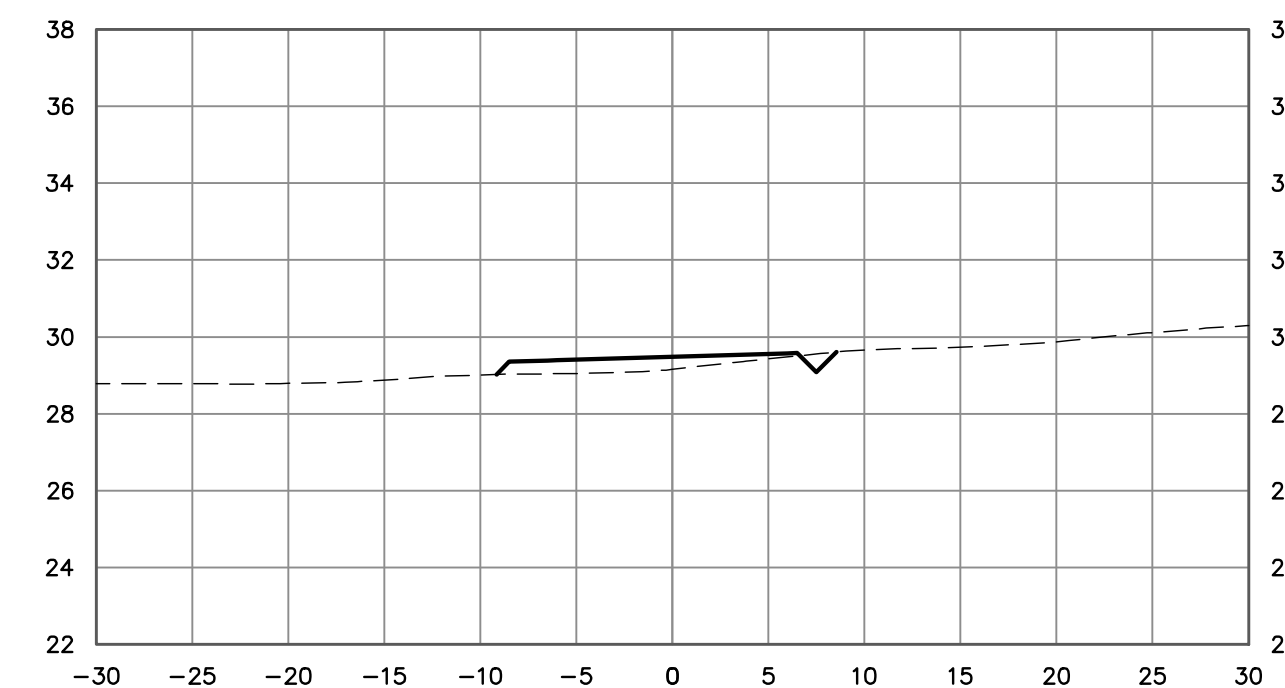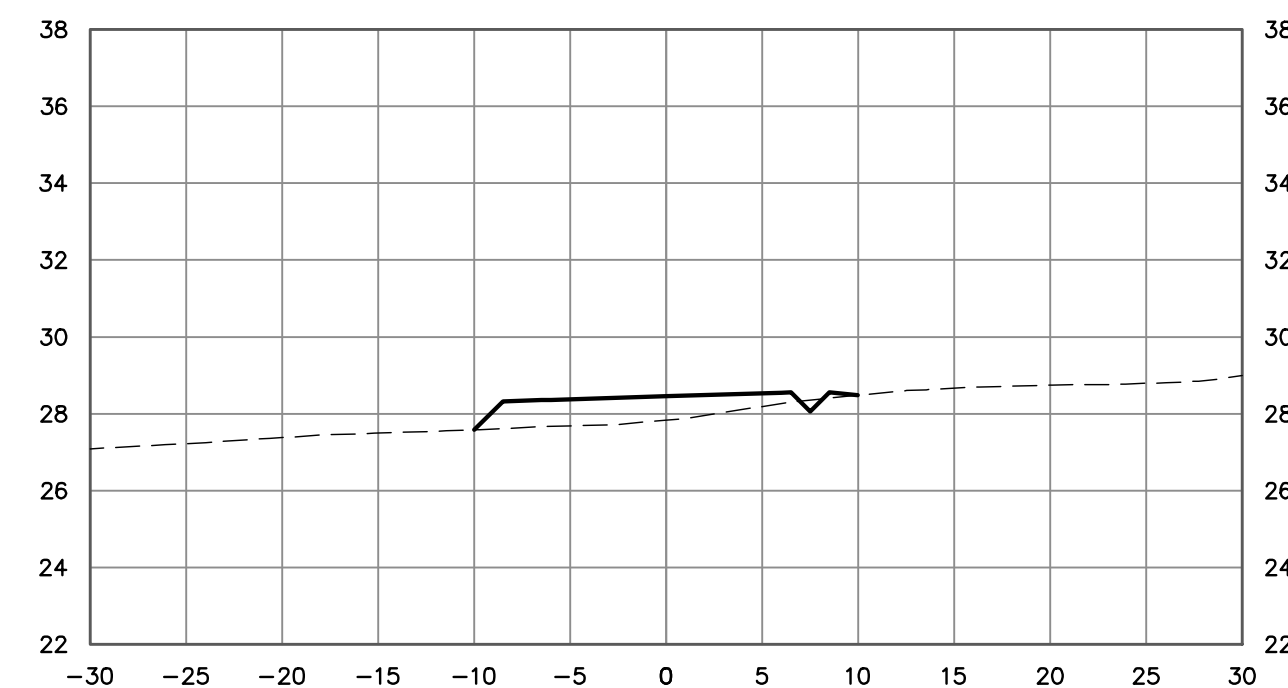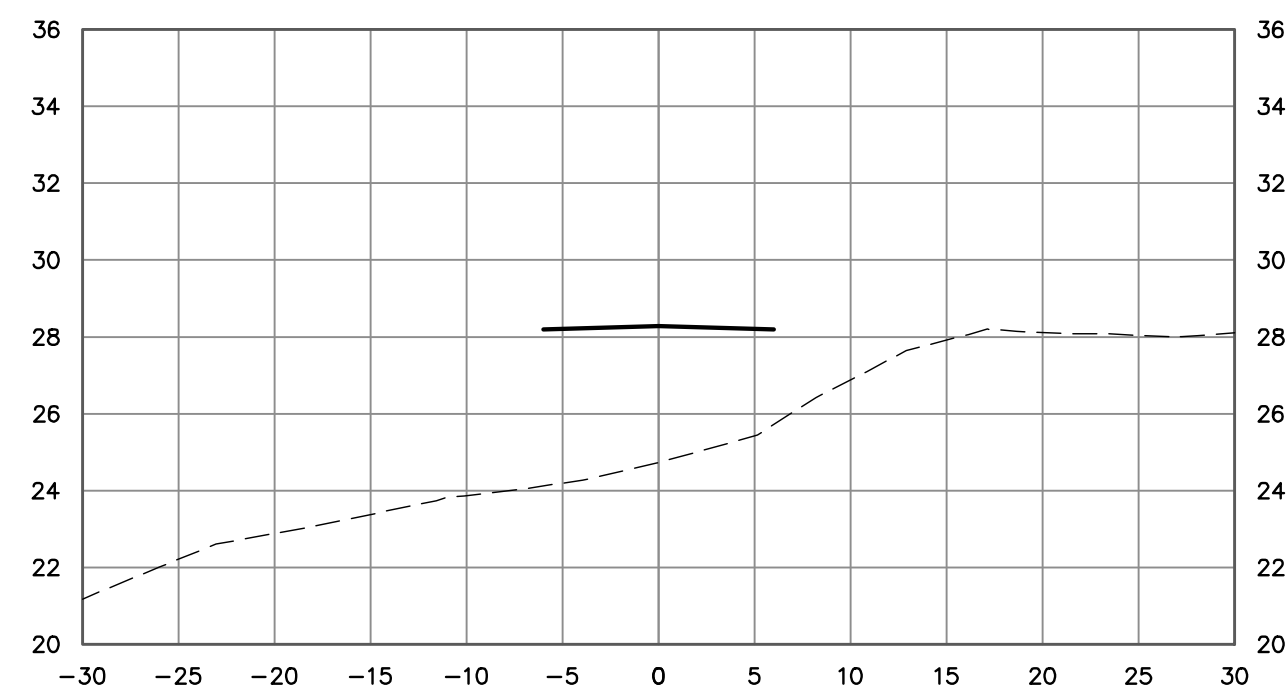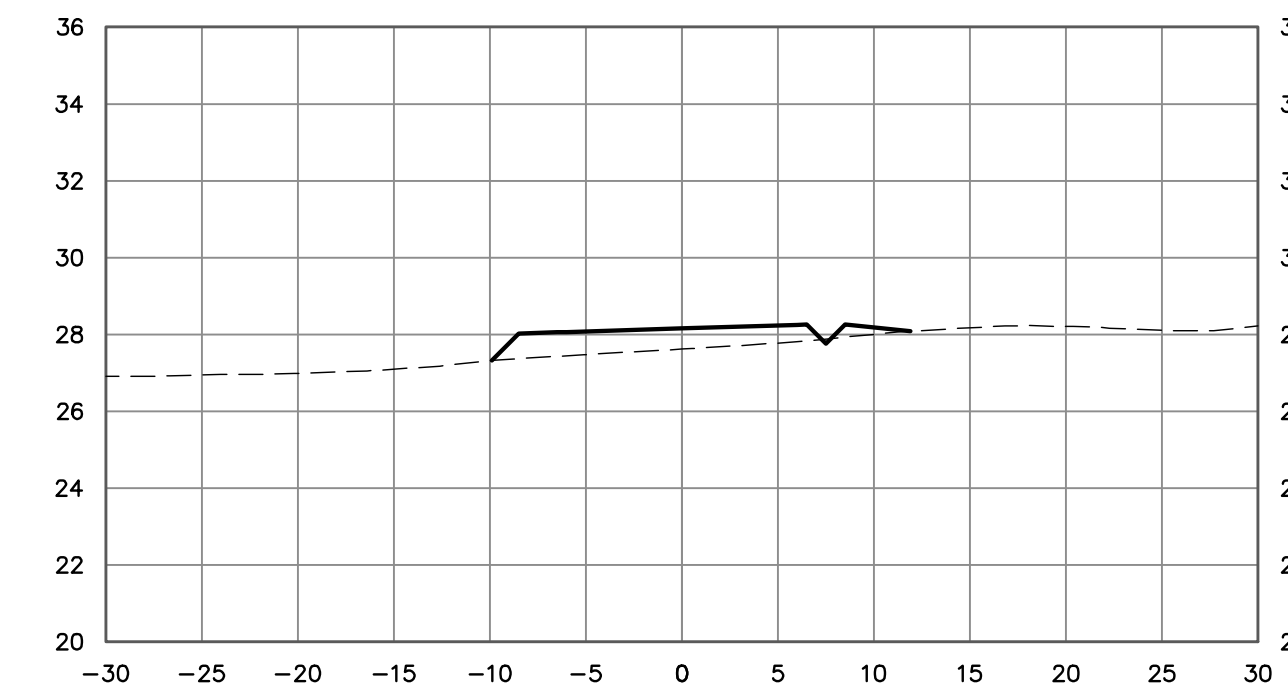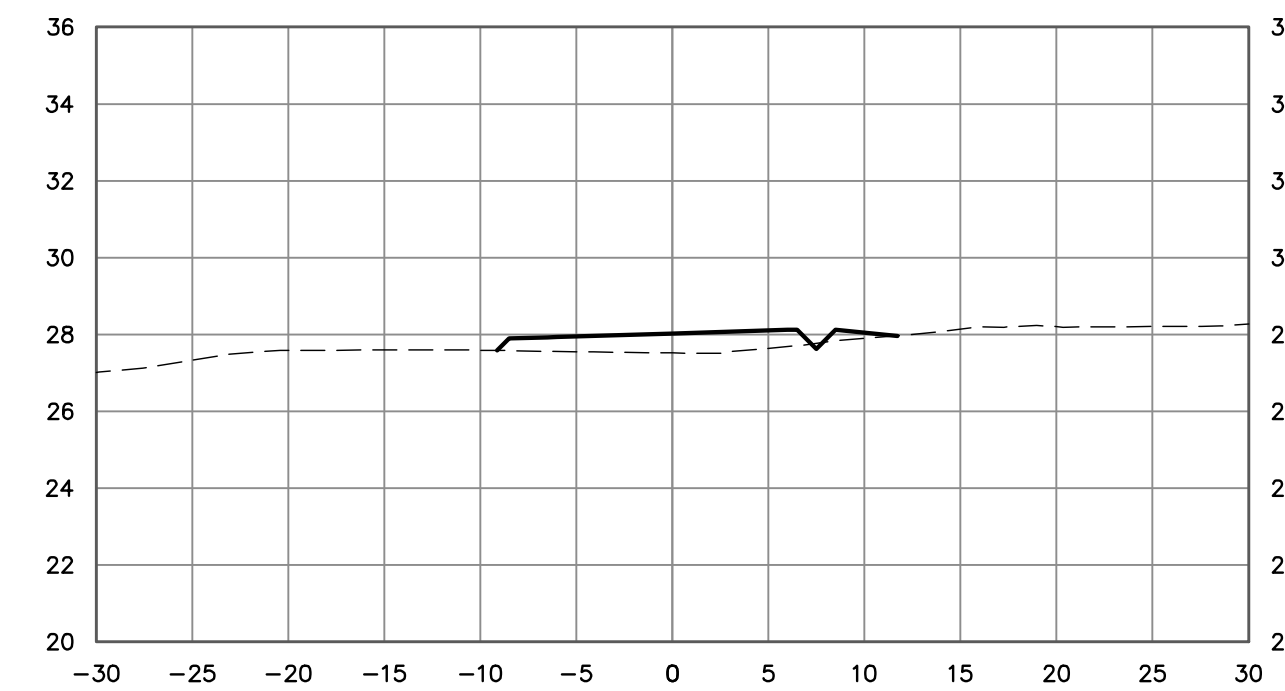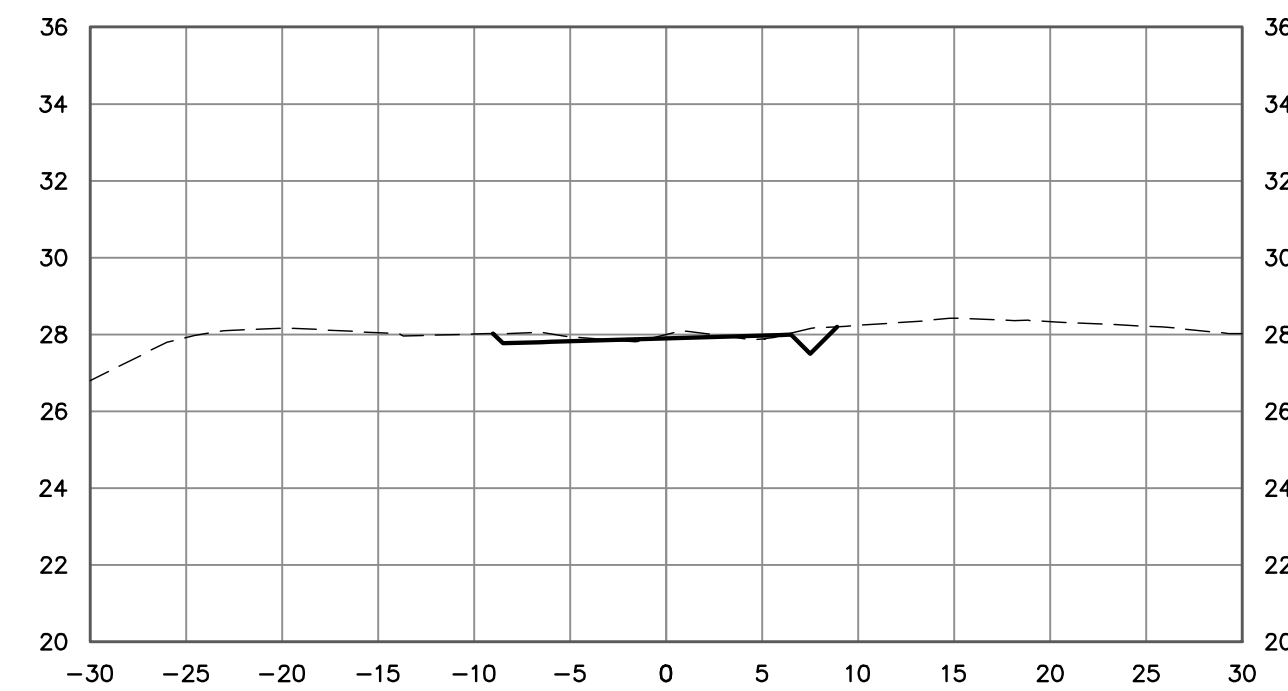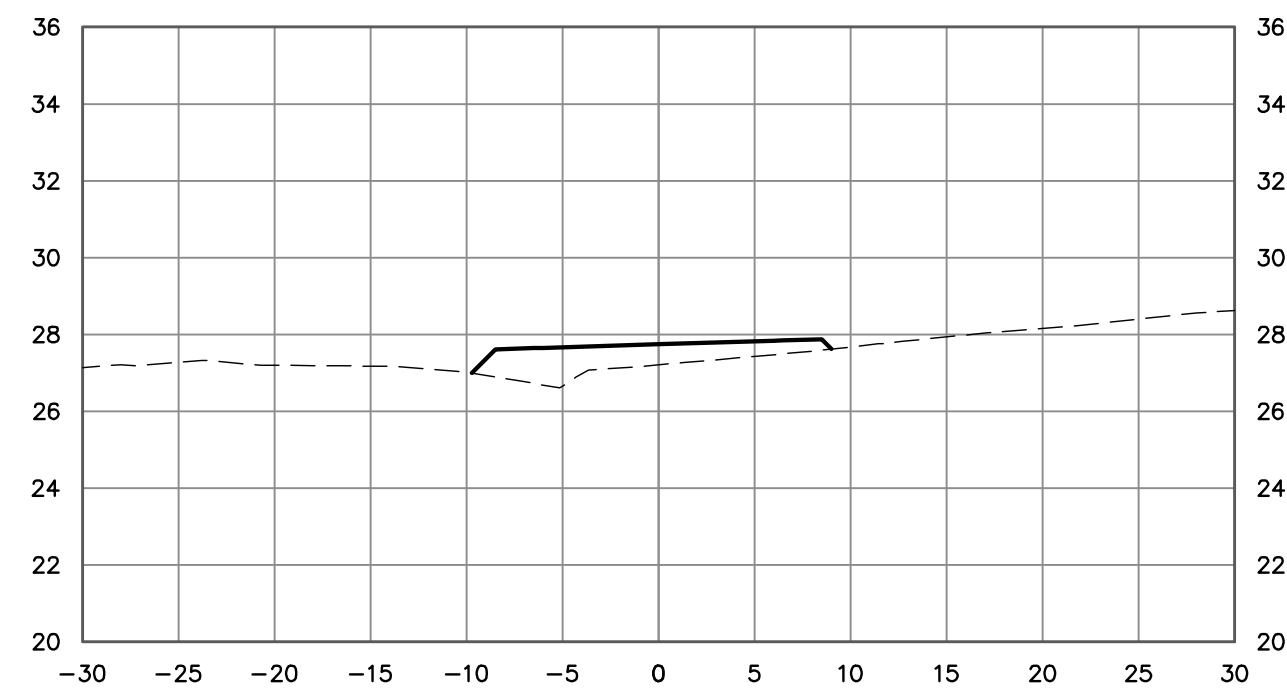


PRELIMINARY
NOT FOR CONSTRUCTION

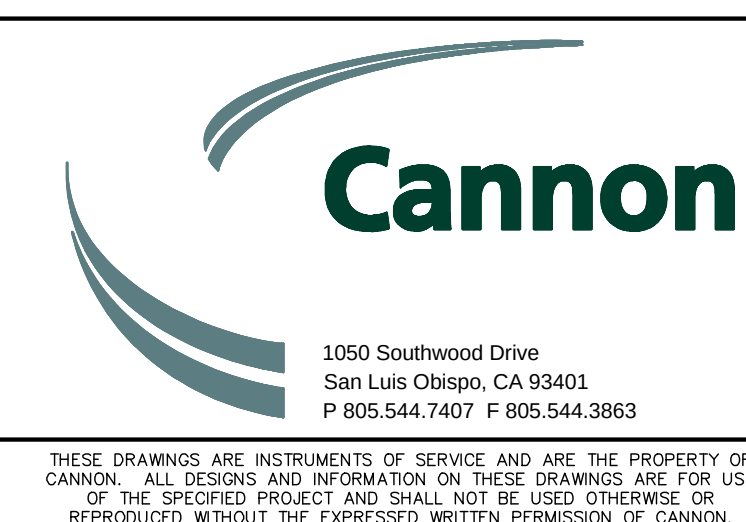[illegible]

COUNTY OF SAN LUIS OBISPO MORRO BAY TO CAYUCOS MULTI-USE TRAIL GAP CLOSURE PROJECT PATH SECTIONS		
COUNTY OF SAN LUIS OBISPO, CALIFORNIA		
DRAWN BY FC/AJS	DATE 6/5/2023	CA JOB NO. 140102
CHECKED BY	SCALE AS SHOWN	SHEET 21 OF 25

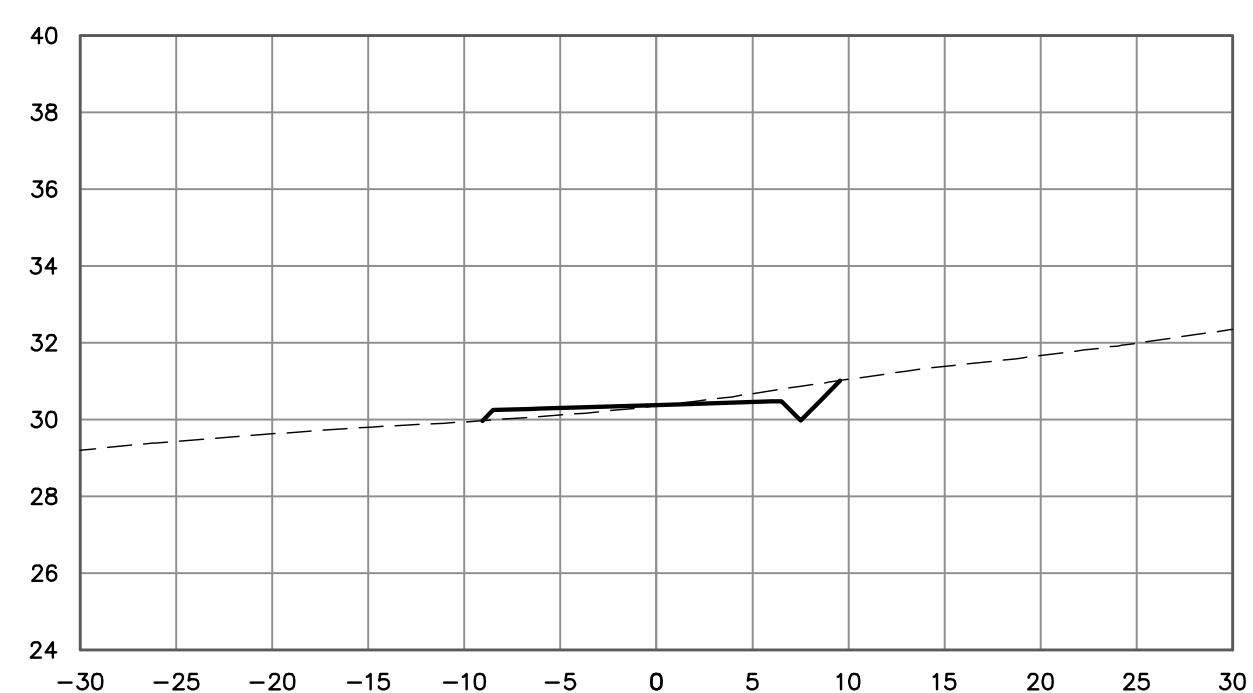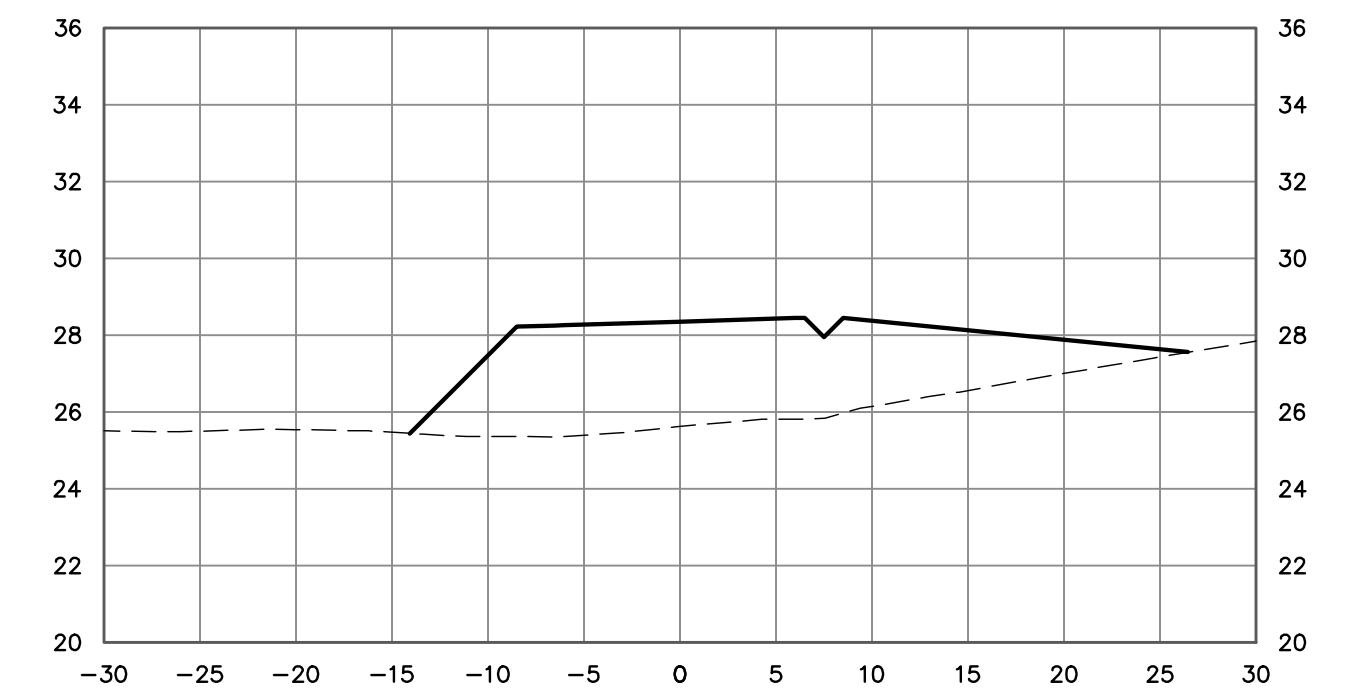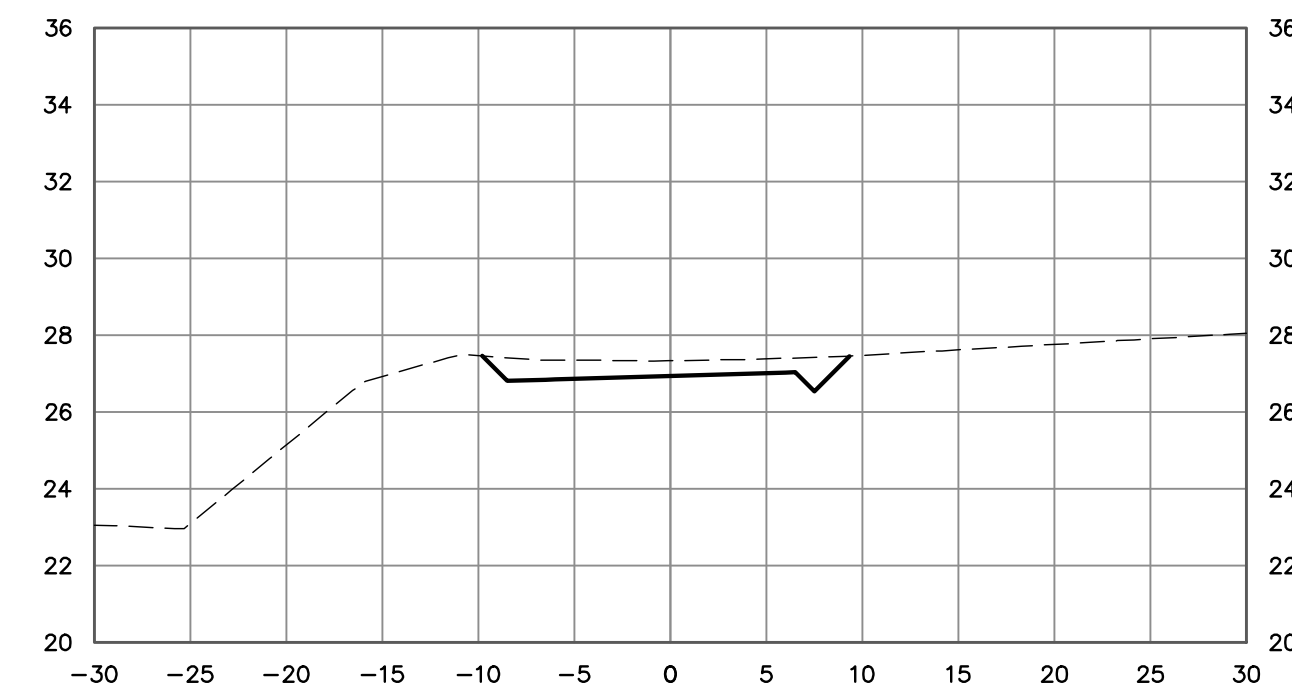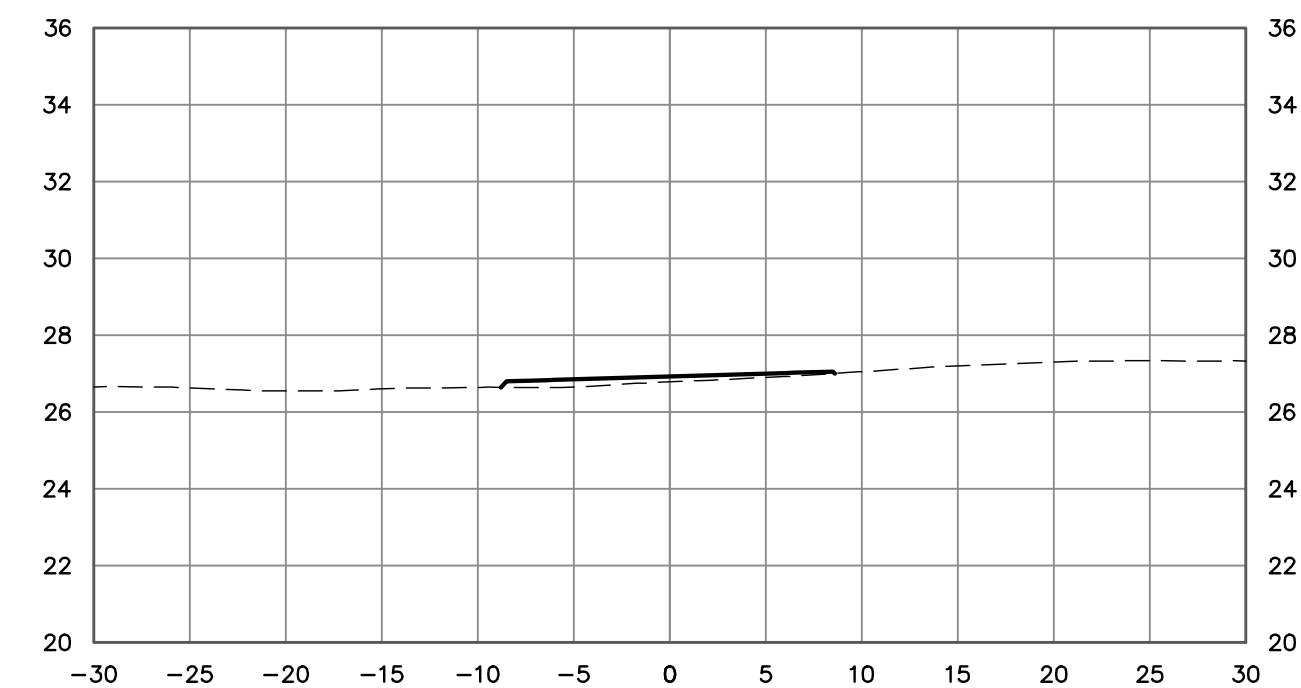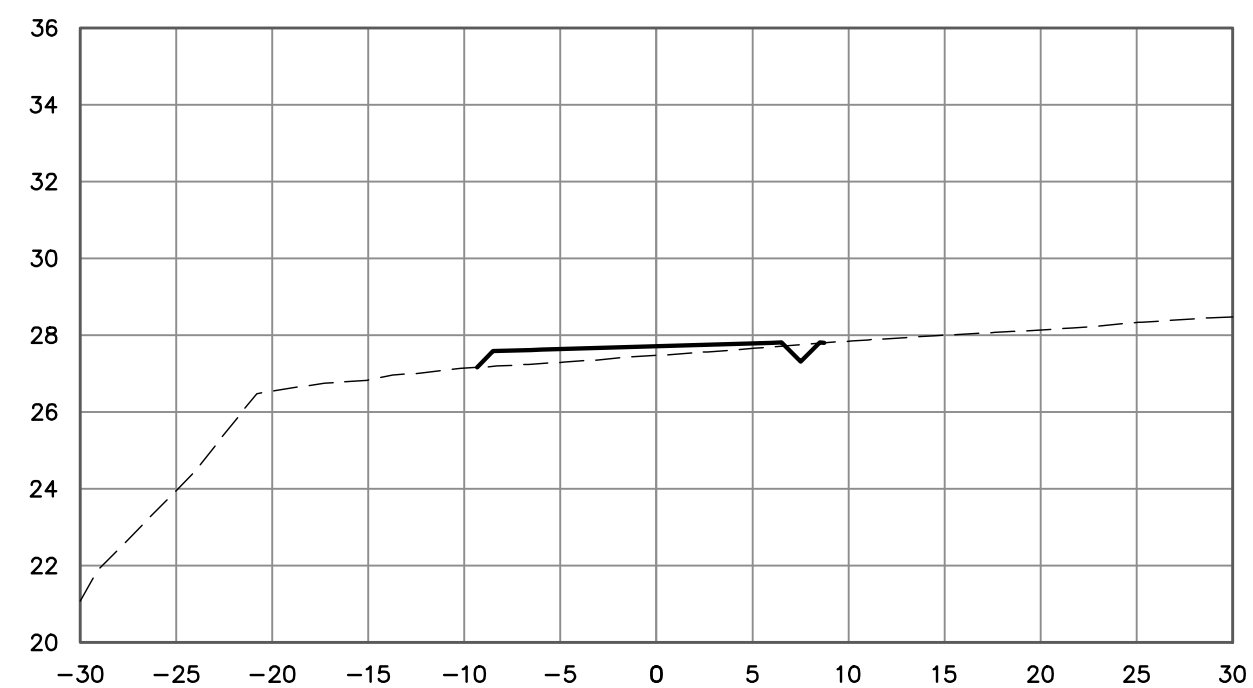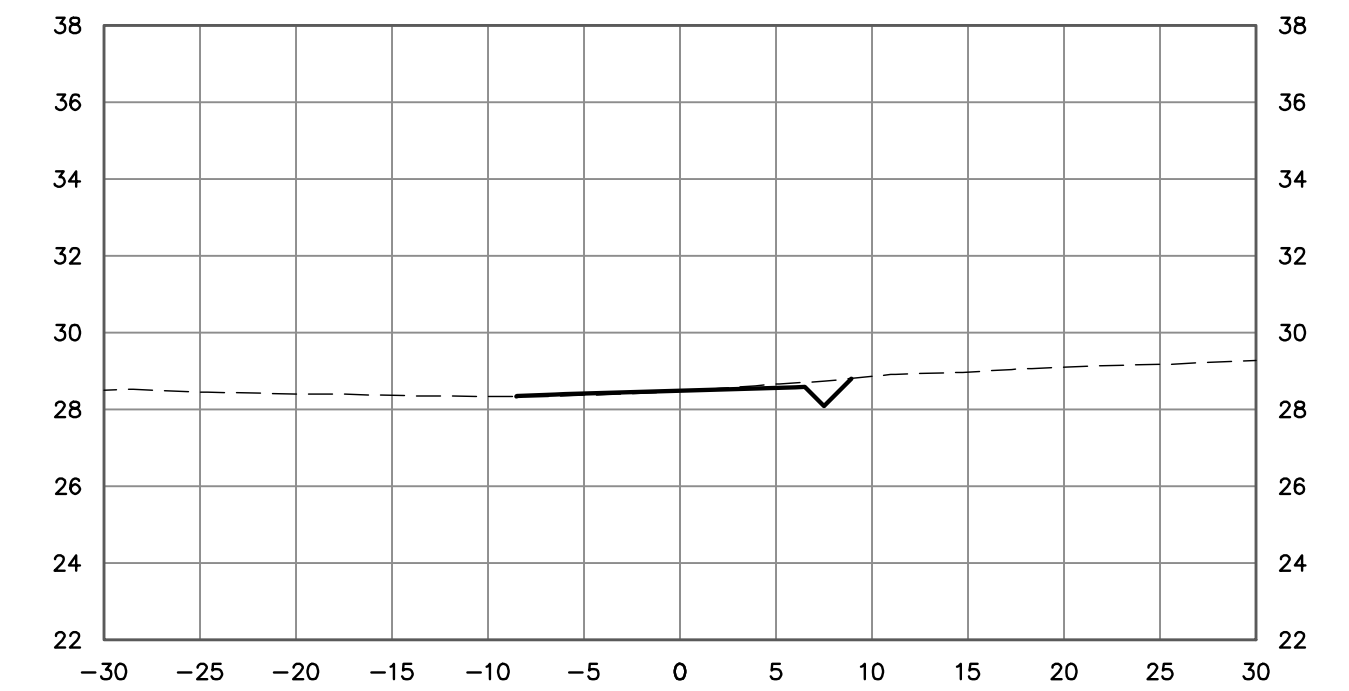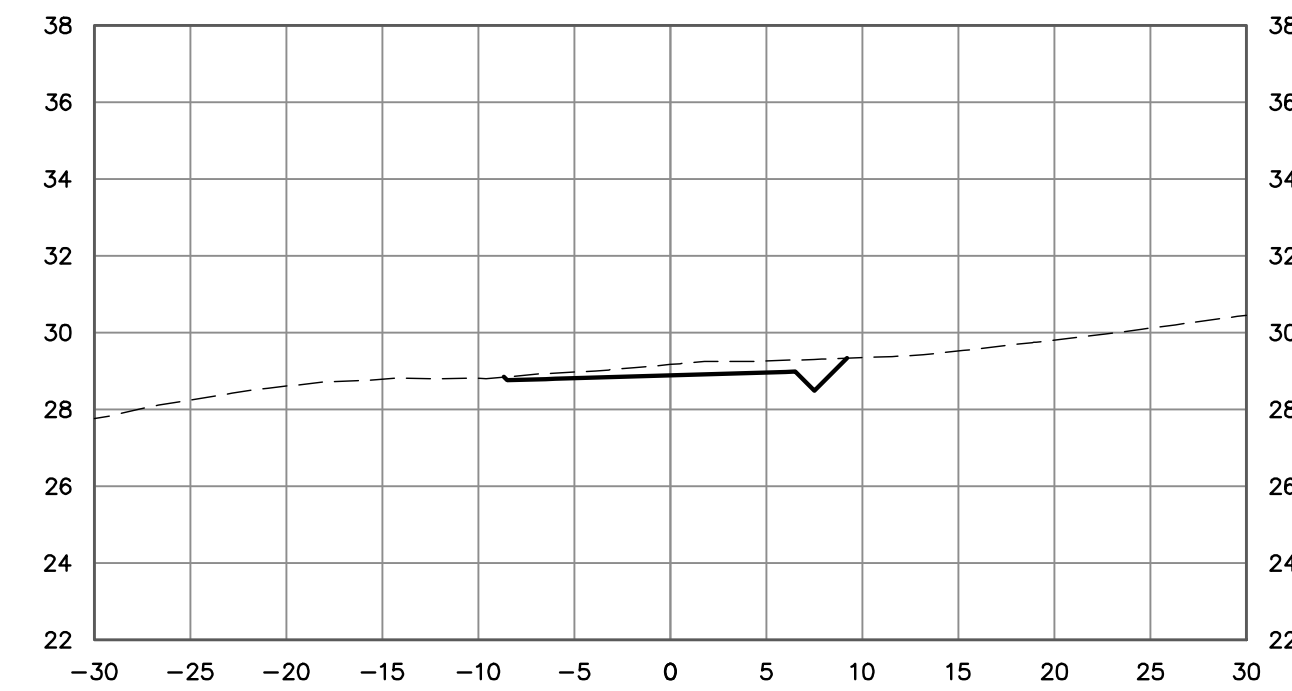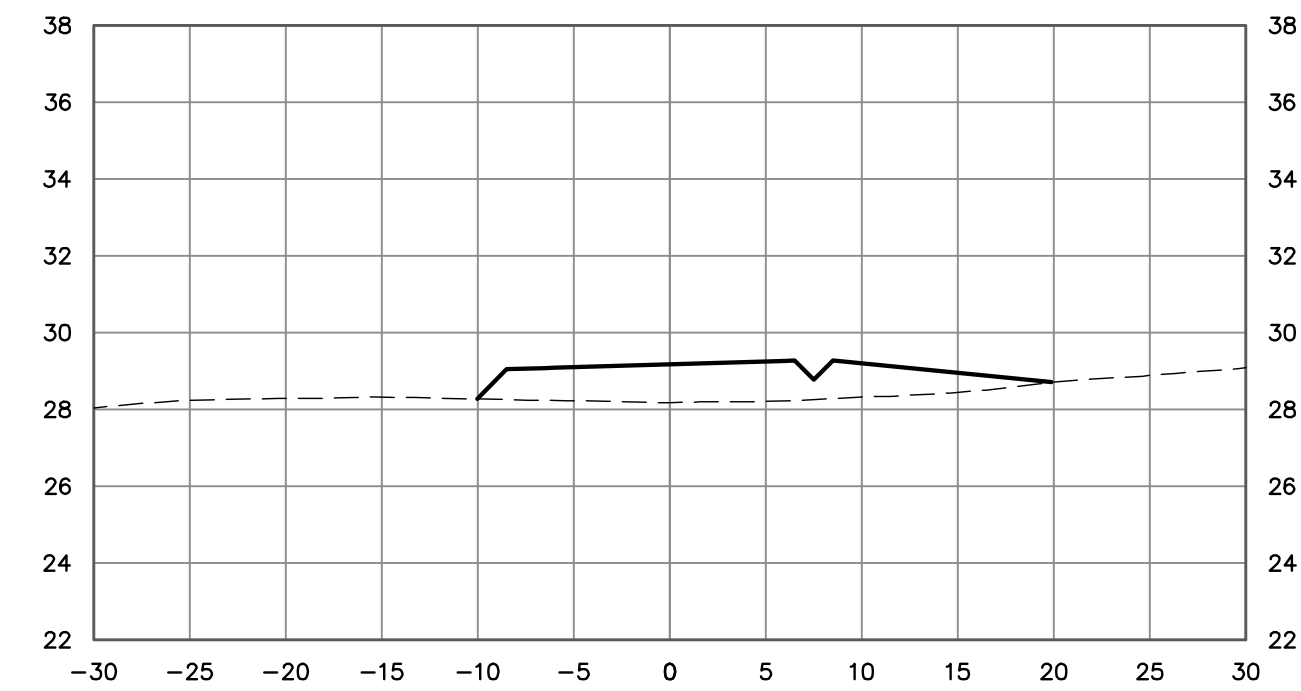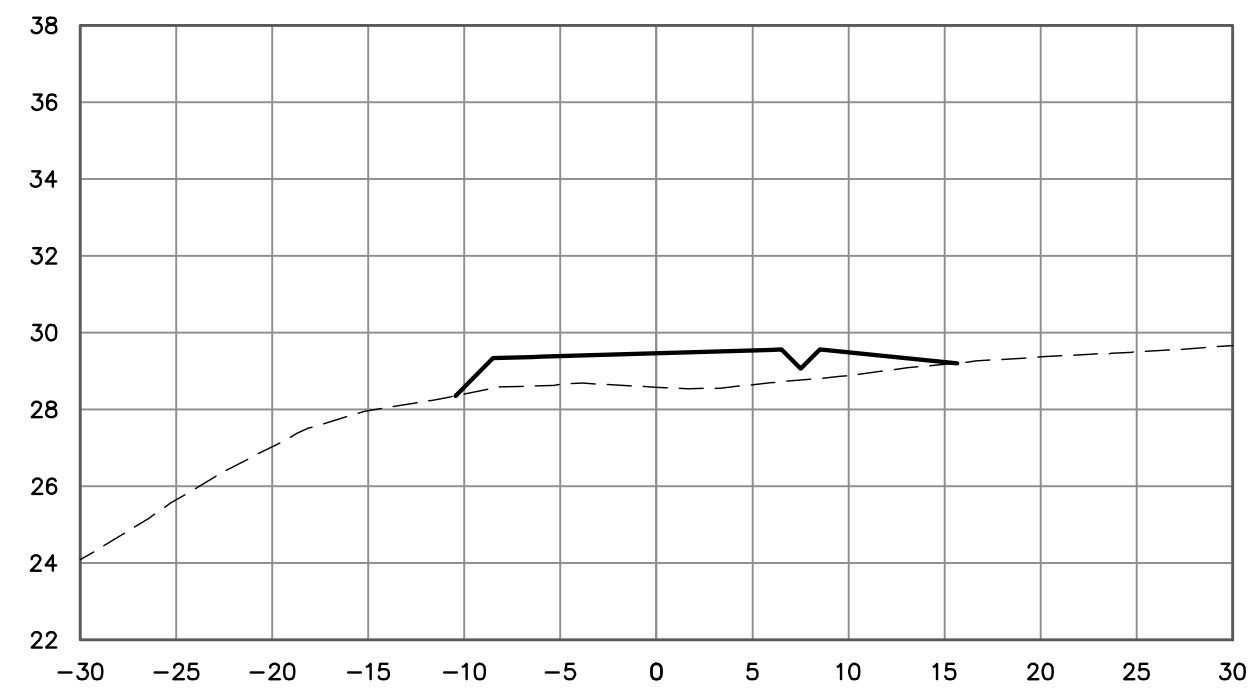

PRELIMINARY
NOT FOR CONSTRUCTION

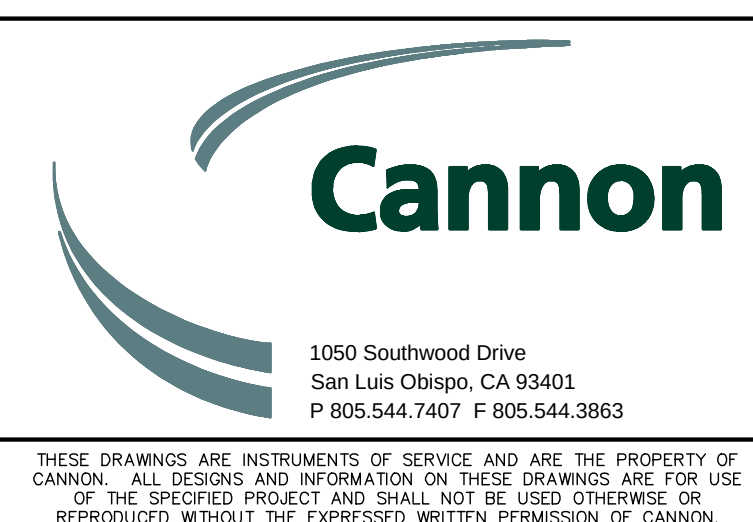[illegible]

COUNTY OF SAN LUIS OBISPO MORRO BAY TO CAYUCOS MULTI-USE TRAIL GAP CLOSURE PROJECT PATH SECTIONS COUNTY OF SAN LUIS OBISPO, CALIFORNIA		
DRAWN BY	DATE	CA JOB NO.
FC/AJS	6/5/2023	140102
CHECKED BY	SCALE	SHEET
	AS SHOWN	22 OF 25




PRELIMINARY NOT FOR CONSTRUCTION	
PROJECT NUMBER: 5274	DATE: 12/1/2020
DESIGNED: DYOB	DRAWN: DYOB
CHECKED:	APPROVED:
SHEET NO.: 1 OF 4	

If discrepancies between the supplied information upon which the drawing is based and actual field conditions are discovered as site work progresses, these discrepancies must be reported to Contract immediately for re-evaluation of the design. Contractor is liable for designs based on missing, incomplete, inaccurate information supplied by others.

1			
2			
CONTECH
ENGINEERED SOLUTIONS LLC
www.contechES.com
025 Centre Pointe Dr., Suite 400, West Chester, OH 45390
800-338-1122 513-645-7000 513-645-7993 FAX

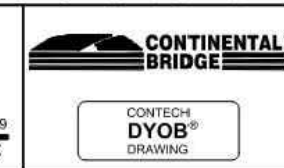

PRELIMINARY NOT FOR CONSTRUCTION	
PROJECT NUMBER: 5274	DATE: 12/1/2020
DESIGNED: DYOB	DRAWN: DYOB
CHECKED:	APPROVED:
SHEET NO.: 1 OF 4	




PRELIMINARY NOT FOR CONSTRUCTION	
PROJECT NUMBER: 5274	DATE: 12/1/2020
DESIGNED: DYOB	DRAWN: DYOB
CHECKED:	APPROVED:
SHEET NO. 2 OF 4	

If discrepancies between the supplied information upon the drawing is found and actual field conditions are encountered with work progress, these discrepancies must be noted to the Contractor immediately for re-evaluation of the design. The Contractor accepts no liability for designs based on missing, incomplete or inaccurate information supplied by others.

sheet by no. of and of in which entered recorded checked date of			
	MARK	DATE	REVISION DESCRIPTION

CONTECH
ENGINEERED SOLUTIONS LLC
www.contechES.com
5025 Centre Pointe Dr., Suite 400, West Chester, OH 45380
800-338-1122 513-645-7000 513-645-7903 Fax

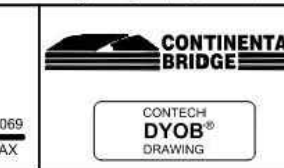

PRELIMINARY NOT FOR CONSTRUCTION	
PROJECT NUMBER: 5274	DATE: 12/1/2020
DESIGNED: DYOB	DRAWN: DYOB
CHECKED:	APPROVED:
SHEET NO. 2 OF 4	




PRELIMINARY NOT FOR CONSTRUCTION	
PROJECT NUMBER: 5274	DATE: 12/1/2020
DESIGNED: DYOB	DRAWN: DYOB
CHECKED:	APPROVED:
SHEET NO.: 3 OF 4	

If discrepancies between the supplied information upon which the drawing is based and actual fact conditions are apparent as site work progresses, these discrepancies must be reported to Contract immediately for re-evaluation of the design. Contractor assumes no liability for designs based on missing, incomplete, or inaccurate information supplied by the owner.

[illegible]

CONTECH
ENGINEERED SOLUTIONS LLC
www.contechES.com
025 Centre Pointe Dr., Suite 400, West Chester, OH 45390
800-338-1122 513-645-7000 513-645-7993 FAX

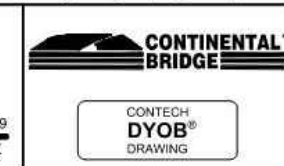

PRELIMINARY NOT FOR CONSTRUCTION	
PROJECT NUMBER: 5274	DATE: 12/1/2020
DESIGNED: DYOB	DRAWN: DYOB
CHECKED:	APPROVED:
SHEET NO.: 3 OF 4	




RUB RAIL DETAIL

If discrepancies between the supplied information upon the drawing is based and actual field conditions are arising as the work progresses, these discrepancies must be reported to Contact immediately for re-evaluation of the design. G accepts no liability for designs based on missing, incomplete, inaccurate information supplied by others.

State			
City			
Zip			
and			
or			
to which			
attached			
source			
attach			
note or			
MARK	DATE	REVISION DESCRIPTION	

CONTECH
ENGINEERED SOLUTIONS LLC
www.contechES.com
9025 Centre Pointe Dr., Suite 400, West Chester, OH 45381
800-338-1122 513-645-7000 513-645-7993 F

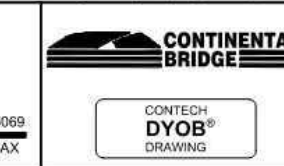

CONCRETE DECK REINFORCING

FORM DECK DETAIL

PRELIMINARY NOT FOR CONSTRUCTION	
PROJECT NUMBER 5274	DATE 12/1/2020
DESIGNED DYOB	DRAWN DYOB
CHECKED	APPROVED
SHEET NO. 4 OF 4	

THESE DRAWINGS ARE INSTRUMENTS OF SERVICE AND ARE THE PROPERTY OF CANNON. ALL DESIGNS AND INFORMATION ON THESE DRAWINGS ARE FOR USE OF THE SPECIFIED PROJECT AND SHALL NOT BE USED OTHERWISE OR REPRODUCED WITHOUT THE EXPRESSED WRITTEN PERMISSION OF CANNON.

BRIDGE DETAILS

DRAWN BY FC/AJS	DATE 6/5/2023	CA JOB NO. 140102
CHECKED BY	SCALE AS SHOWN	SHEET 23 OF 25

REGISTERED PROFESSIONAL ENGINEER
STEVEN BENNETT KAHN
NO. 42350
CIVIL
STATE OF CALIFORNIA

[illegible]



REGISTERED PROFESSIONAL ENGINEER
STEVEN BENNETT KAHN
NO. 42350
CIVIL
STATE OF CALIFORNIA

The Cannon logo features a stylized graphic on the left consisting of two thick, curved, parallel lines that sweep upwards and to the right, resembling a stylized 'C' or a wing. To the right of this graphic, the word "Cannon" is written in a large, bold, black, sans-serif typeface.

Cannon

1050 Southwood Drive
San Luis Obispo, CA 93401
P 805.544.7407 F 805.544.3863

THESE DRAWINGS ARE INSTRUMENTS OF SERVICE AND ARE THE PROPERTY OF CANNON. ALL DESIGNS AND INFORMATION ON THESE DRAWINGS ARE FOR USE OF THE SPECIFIED PROJECT AND SHALL NOT BE USED OTHERWISE OR REPRODUCED WITHOUT THE EXPRESSED WRITTEN PERMISSION OF CANNON.

COUNTY OF SAN LUIS OBISPO MORRO BAY TO CAYUCOS MULTI-USE TRAIL GAP CLOSURE PROJECT		
AGENCY STANDARD DETAILS		
COUNTY OF SAN LUIS OBISPO, CALIFORNIA		
DRAWN BY FC/AJS	DATE 6/5/2023	CA JOB NO. 140102
CHECKED BY	SCALE AS SHOWN	SHEET 25 OF 25