

A map showing the proposed pathway from Morro Bay to Cayucos. The map is oriented horizontally, with the Pacific Ocean to the north and the City of Morro Bay to the west. The proposed pathway is shown as a solid black line, with a dashed line indicating the State Route 1. The map includes labels for 'PACIFIC OCEAN', 'CAYUCOS', 'CITY OF MORRO BAY', 'COUNTY OF SAN LUIS OBISPO', 'PROPOSED PATHWAY', and 'STATE ROUTE 1'. A north arrow is located in the bottom right corner.

LOCATION MAP
N.T.S.

SHEET TITLE	SHEET NUMBER
TITLE SHEET	1
TYPICAL SECTIONS	2
PLAN & PROFILE STA 10+00 TO 20+00	3
PLAN & PROFILE STA 20+00 TO 30+00	4
PLAN & PROFILE STA 30+00 TO 40+00	5
PLAN & PROFILE STA 40+00 TO 50+00	6
PLAN & PROFILE STA 50+00 TO 60+00	7
PLAN & PROFILE STA 60+00 TO 67+59	8
SURFACE IMPROVEMENT PLANS	9
SURFACE IMPROVEMENT PLANS	10
SURFACE IMPROVEMENT PLANS	11
ENTRANCE DETAILS	12
BRIDGE DETAILS	13
WALL DETAILS	14
STANDARD DETAILS	15

(1) SECTION CUT ON DRAWING SHEET X.

(2) ON SHEET X, THIS SECTION IS IDENTIFIED AS

(3) DETAILS ARE CROSS-REFERENCED IN A SIMILAR MANNER, EXCEPT THAT DETAILS ARE IDENTIFIED BY NUMBER RATHER THAN LETTER.

SECTION TITLE

SECTION LETTER
DRAWING ON WHICH
SECTION APPEARS


SECTION TITLE

SWALE SECTION

SHEET X

SCALE: 1"=X"


DRAWING(S) FROM WHICH
SECTION IS TAKEN

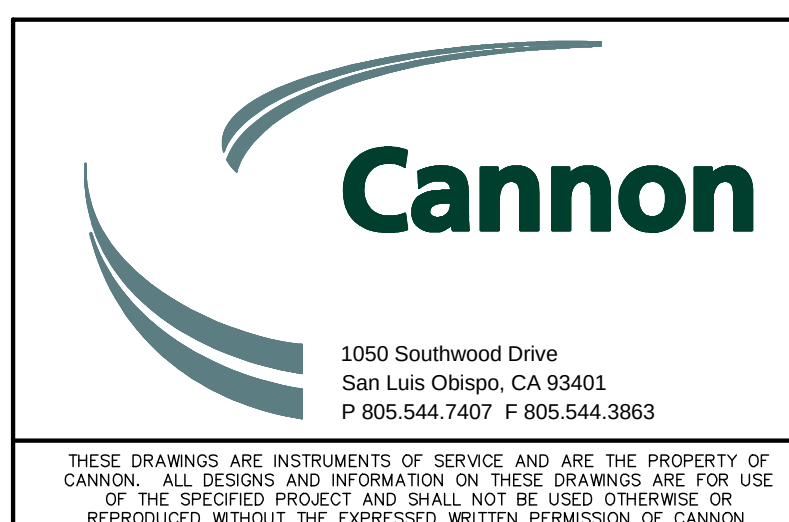[illegible]


COUNTY OF SAN LUIS OBISPO

DRAWN BY FC	DATE 11/18/2021	CA JOB NO. 140102
CHECKED BY	SCALE NTS	SHEET 1 OF 15


REGISTERED PROFESSIONAL ENGINEER
STEVEN BENNETT KAHN
NO. 42350
CIVIL
STATE OF CALIFORNIA

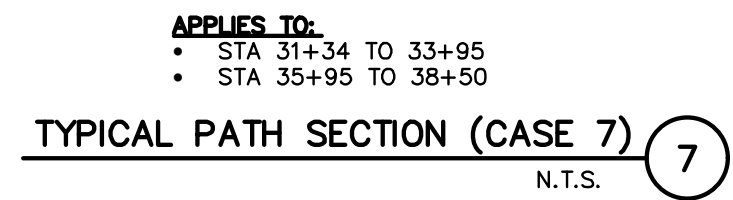

REGISTERED PROFESSIONAL ENGINEER
STEVEN BENNETT KAHN
NO. 42350
CIVIL
STATE OF CALIFORNIA

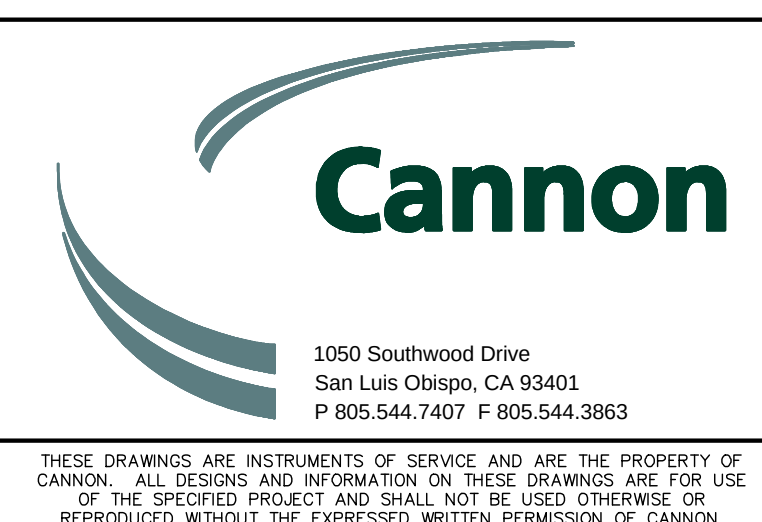[illegible]

DRAWN BY FC	DATE 11/18/2021	CA JOB NO. 140102
CHECKED BY	SCALE AS SHOWN	SHEET 2 OF 15


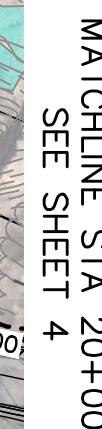


LEGEND

COASTAL WETLAND 

SPECIAL-STATUS SPECIES

SPECIAL-STATUS SPECIES
(<5 INDIVIDUALS) 

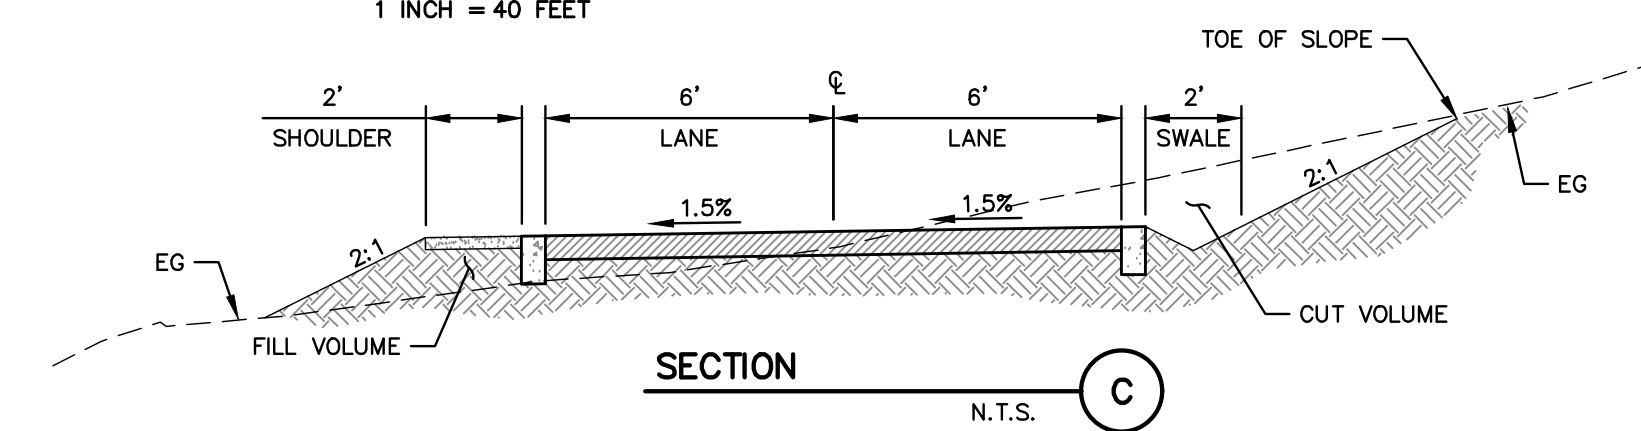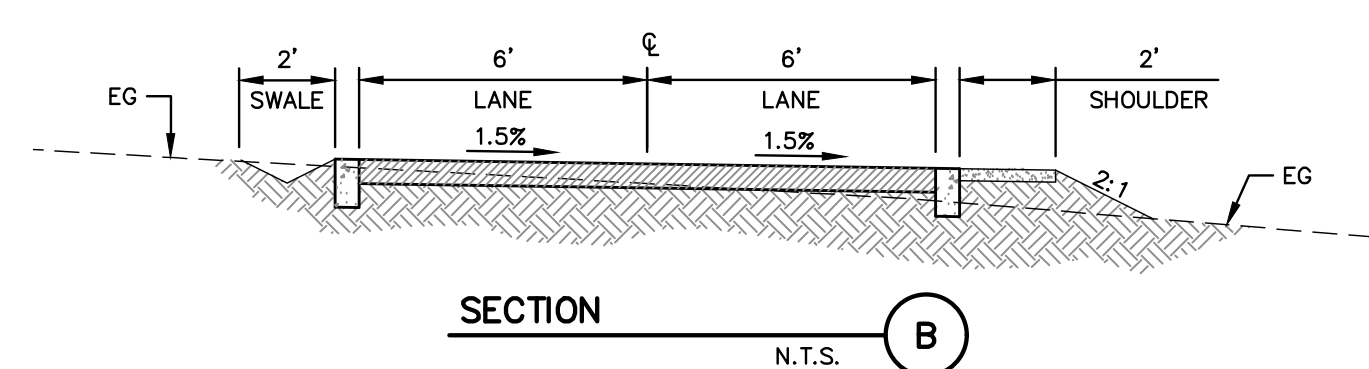

SCALE: HORIZ 1"=40'; VERT 1"=4'

PRELIMINARY
NOT FOR CONSTRUCTION


[illegible]

THESE DRAWINGS ARE INSTRUMENTS OF SERVICE AND ARE THE PROPERTY
CANNON. ALL DESIGNS AND INFORMATION ON THESE DRAWINGS ARE FOR U
OF THE SPECIFIED PROJECT AND SHALL NOT BE USED OTHERWISE OR
REPRODUCED WITHOUT THE EXPRESSED WRITTEN PERMISSION OF CANNON



MORRO BAY TO CAYUCOS
CONNECTOR
PLAN & PROFILE
STA. 10+00 TO 20+00
COUNTY OF SAN LUIS OBISPO

DRAWN BY FC	DATE 11/18/2021	CA JOB NO. 140102
CHECKED BY	SCALE AS SHOWN	SHEET 3 OF 15

LEGEND

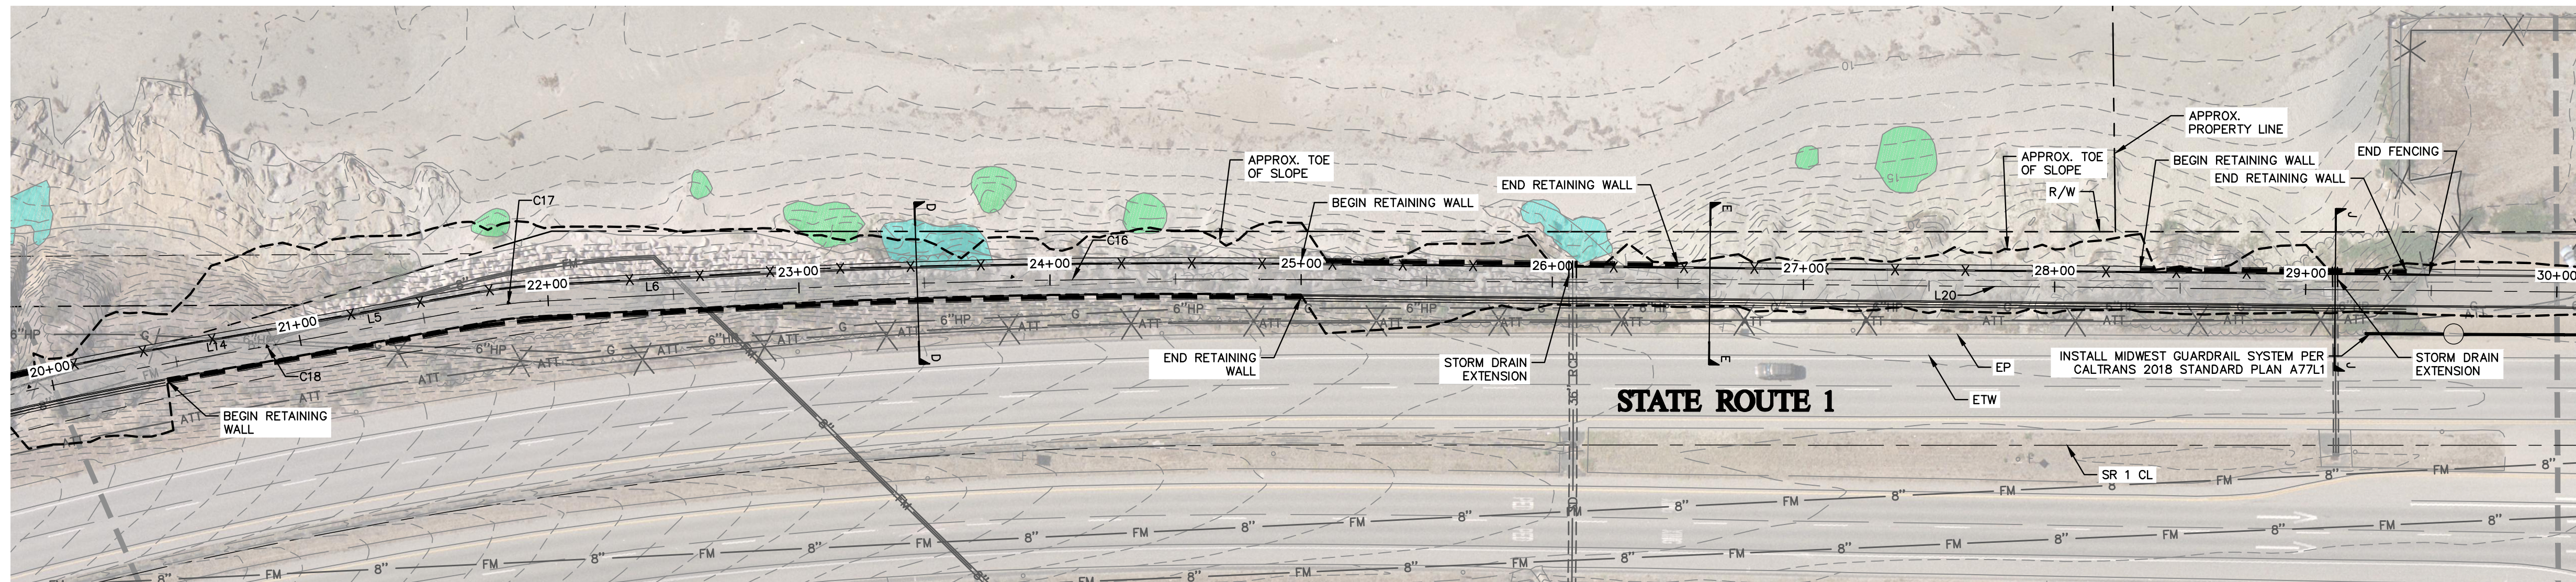

SCALE HORIZ 1"=40'

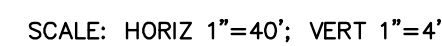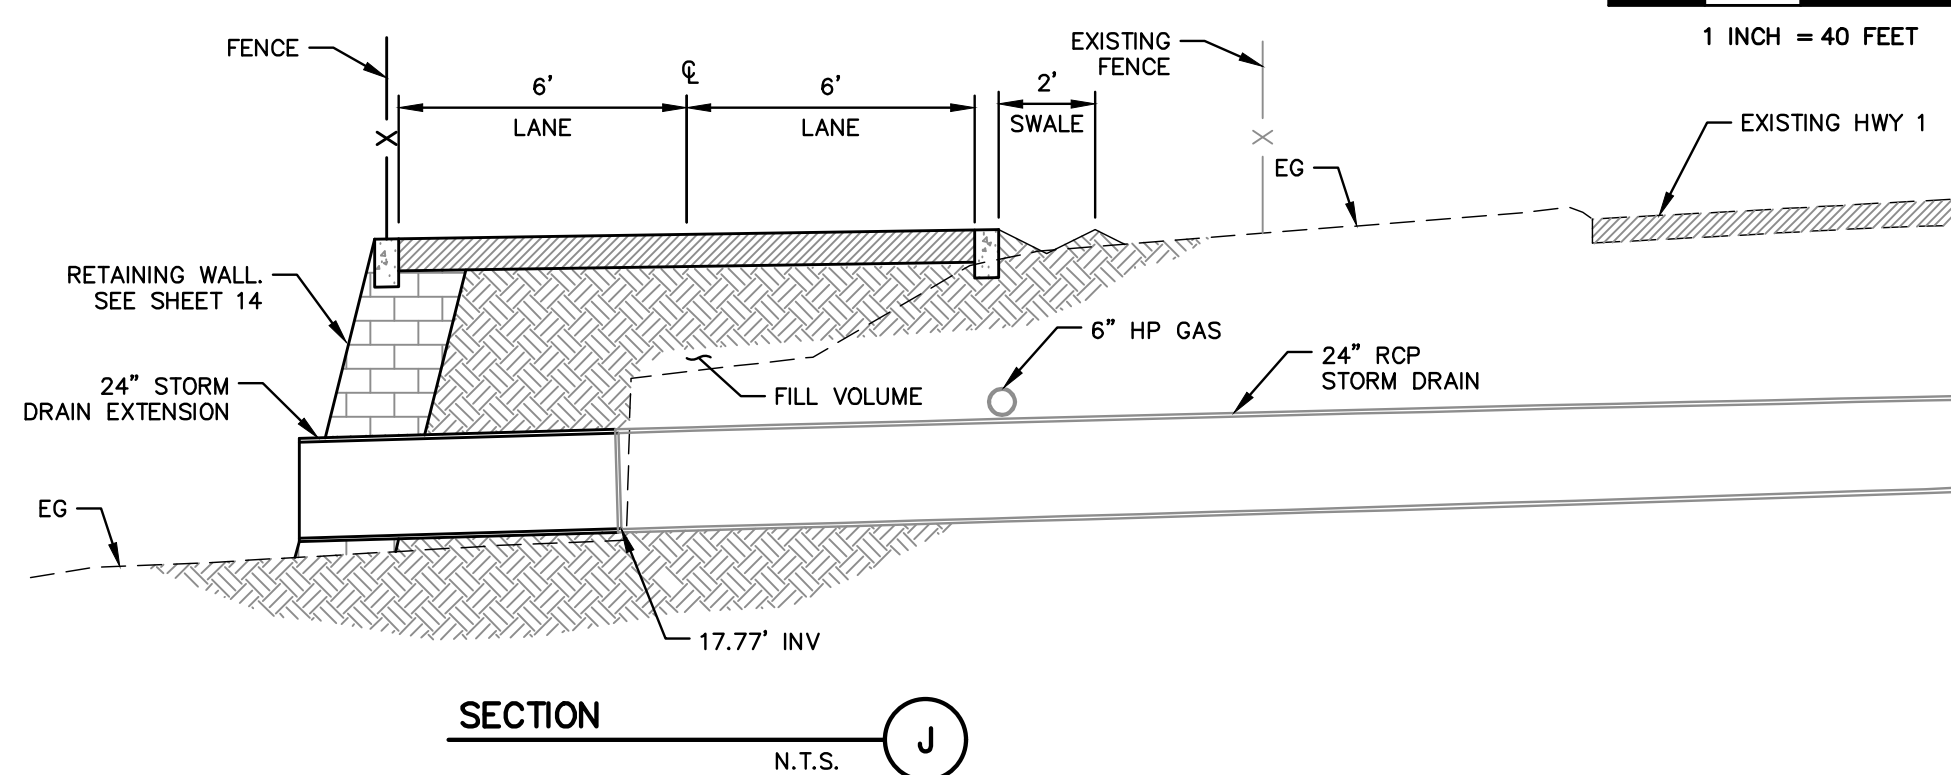

REGISTERED PROFESSIONAL ENGINEER
STEVEN BENNETT KAHN
NO. 42350
CIVIL
STATE OF CALIFORNIA

The Cannon logo features a stylized graphic of three curved, overlapping lines in shades of blue and grey, resembling a stylized 'C' or a series of waves. To the right of this graphic, the word "Cannon" is written in a large, bold, black serif font.

Cannon




1050 Southwest Drive
San Luis Obispo, CA 93401
P 805.544.7407 F 805.544.3863

THESE DRAWINGS ARE INSTRUMENTS OF SERVICE AND ARE THE PROPERTY OF CANNON. ALL DESIGNS AND INFORMATION ON THESE DRAWINGS ARE FOR USE OF THE SPECIFIED PROJECT AND SHALL NOT BE USED OTHERWISE OR REPRODUCED WITHOUT THE EXPRESSED WRITTEN PERMISSION OF CANNON.

DRAWN BY FC	DATE 11/18/2021	CA JOB NO. 140102
CHECKED BY	SCALE AS SHOWN	SHEET 4 OF 15

\\cannonassoc.com\dfsroot\Public\proj\2014\40102\3 Project Design\Civil\Construction Drawings\CE140102\PO001.dwg 11-18-21 01:39:55 PM FosterC

MATCHLINE STA 30+00
SEE SHEET 4

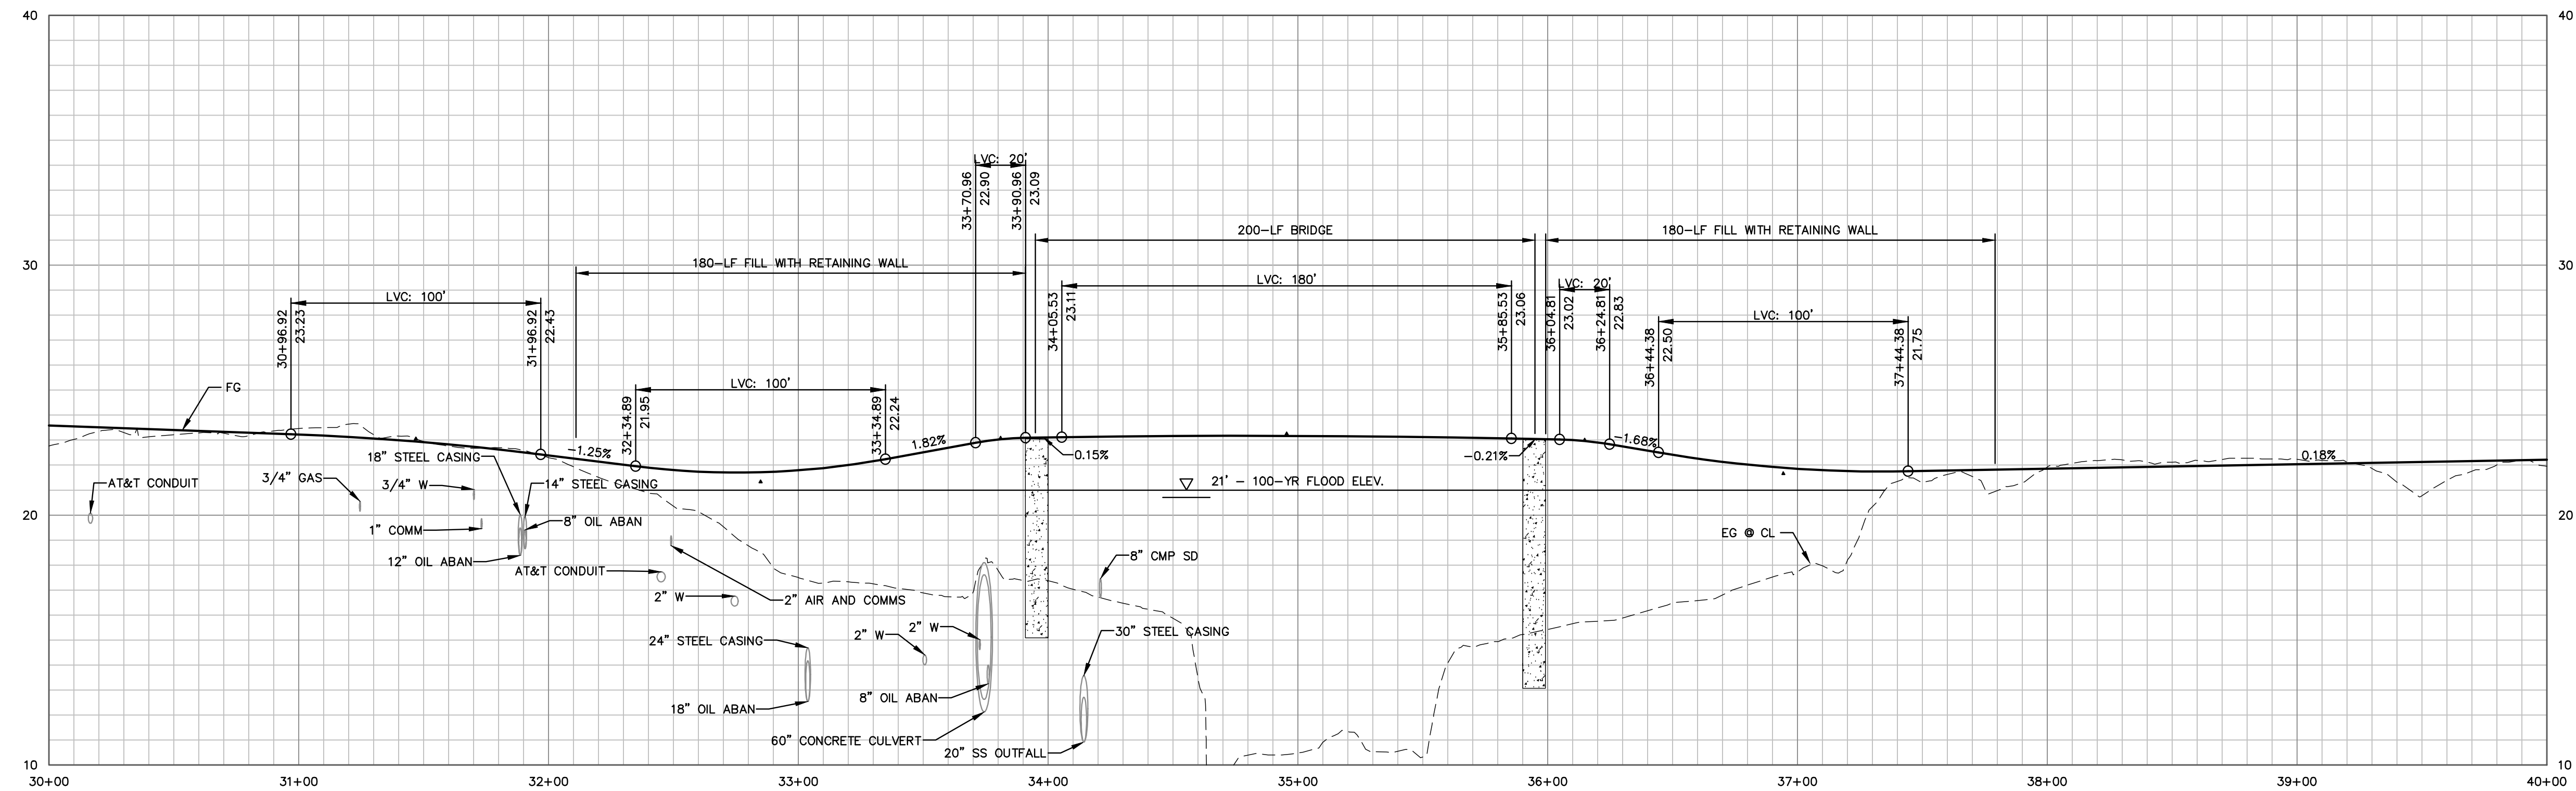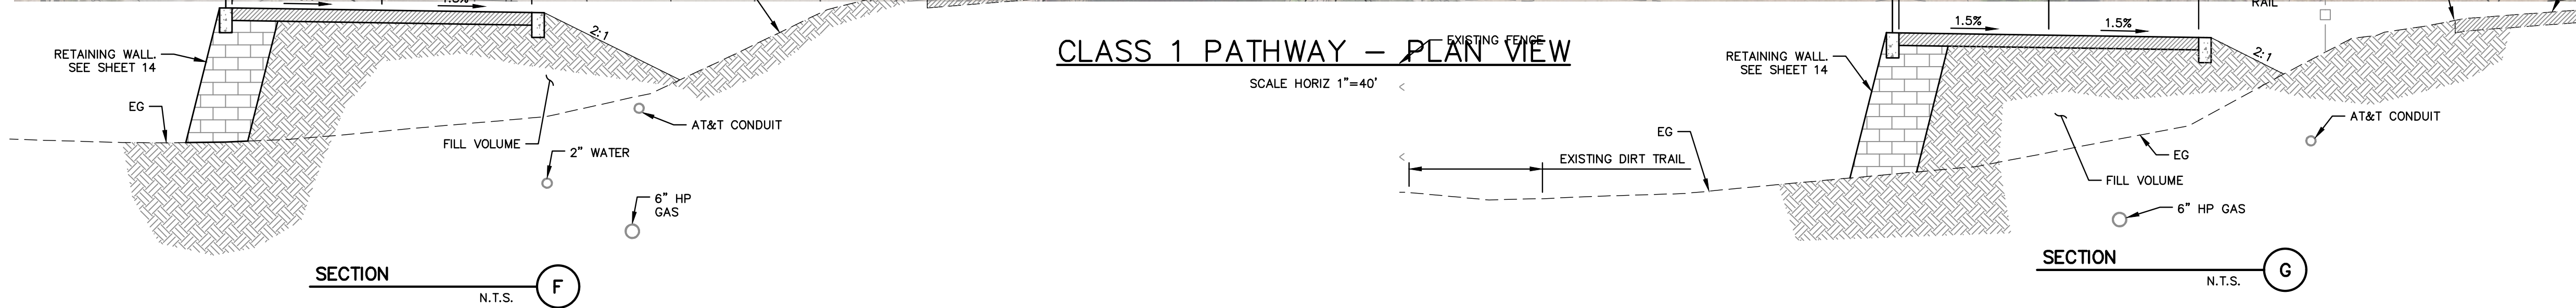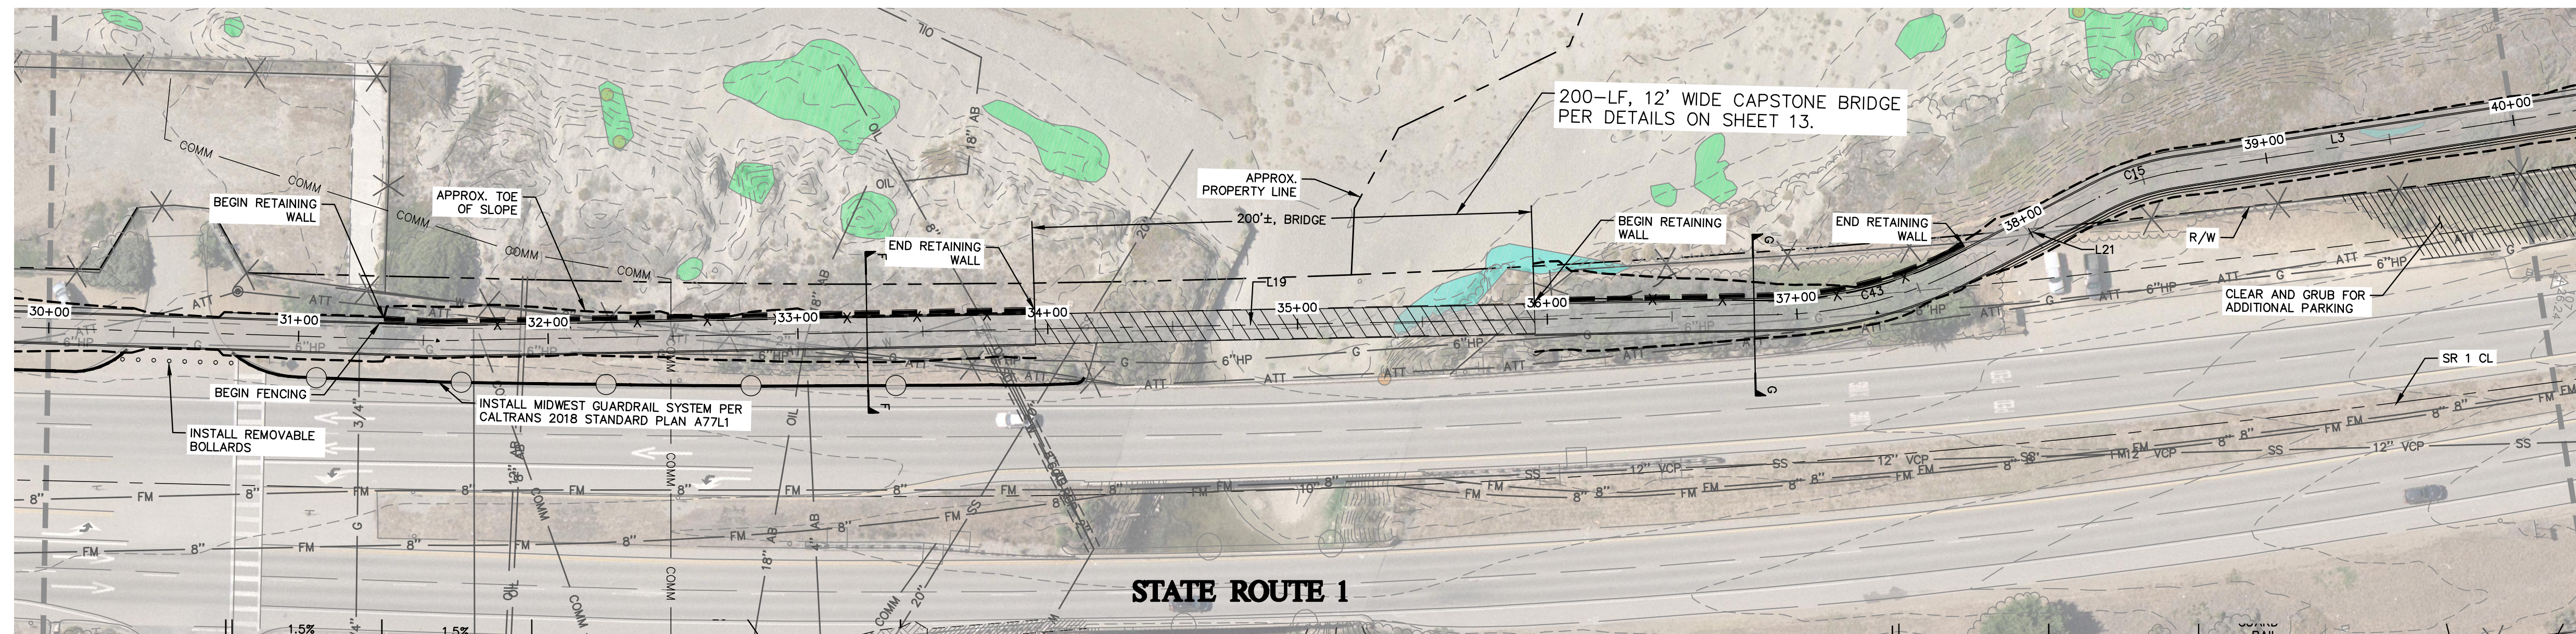

CLASS 1 PATHWAY - PROFILE VIEW
SCALE: HORIZ 1"=40'; VERT 1"=4'

PRELIMINARY
NOT FOR CONSTRUCTION



REV. NO.	DATE	REVISED	DESTROY ALL PRINTS BEARING EARLIER DATE	REV. BY	CKD. BY	APRD. BY

Cannon

1050 Southwood Drive
San Luis Obispo, CA 93401
P 805.544.7407 F 805.544.3863

THESE DRAWINGS ARE INSTRUMENTS OF SERVICE AND ARE THE PROPERTY OF CANNON. ALL DESIGNS AND INFORMATION ON THESE DRAWINGS ARE FOR USE OF THE SPECIFIED PROJECT AND SHALL NOT BE USED OTHERWISE OR REPRODUCED WITHOUT THE EXPRESSED WRITTEN PERMISSION OF CANNON.

MORRO BAY TO CAYUCOS CONNECTOR PLAN & PROFILE STA. 30+00 TO 40+00 COUNTY OF SAN LUIS OBISPO			
DRAWN BY FC	DATE 11/18/2021	CA JOB NO. 140102	
CHECKED BY	SCALE AS SHOWN	SHEET 5 OF 15	

PATH ALIGNMENT TABLE							
SEGMENT ID	START STATION	START NORTHING	START EASTING	LENGTH	END STATION	DIRECTION/ DELTA	RADIUS
C43	36+92.34	2348890.41	5705567.22	78.24	37+70.57	N27°01'45"W	170.00
L21	37+70.57	2348959.49	5705531.98	60.38	38+30.95	N40°12'47"W	
C15	38+30.95	2349005.60	5705493.00	32.83	38+63.78	N30°48'30"W	100.00
L3	38+63.78	2349033.67	5705476.26	131.32	39+95.10	N21°24'13"W	
C2	39+95.10	2349155.93	5705428.34	465.12	44+60.22	N25°15'57"W	3450.00
L16	44+60.22	2349576.23	5705229.97	2.15	44+62.36	N29°07'41"W	


LEGEND

COASTAL WETLAND

SPECIAL-STATUS SPECIES


SPECIAL-STATUS SPECIES (<5 INDIVIDUALS)

MATCHLINE STA 40+00
SEE SHEET 6

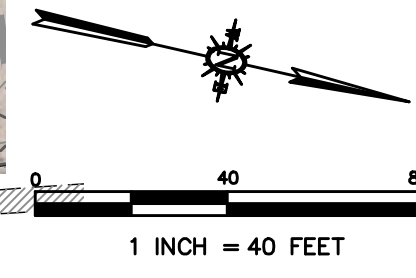


\\cannonassoc.com\dfsroot\Public\proj\2014\40102\3 Project Design\Civil\Construction Drawings\CE140102\0001.dwg 11-18-21 01:41:06 PM FosterC

MATCHLINE STA 40+00
SEE SHEET 5

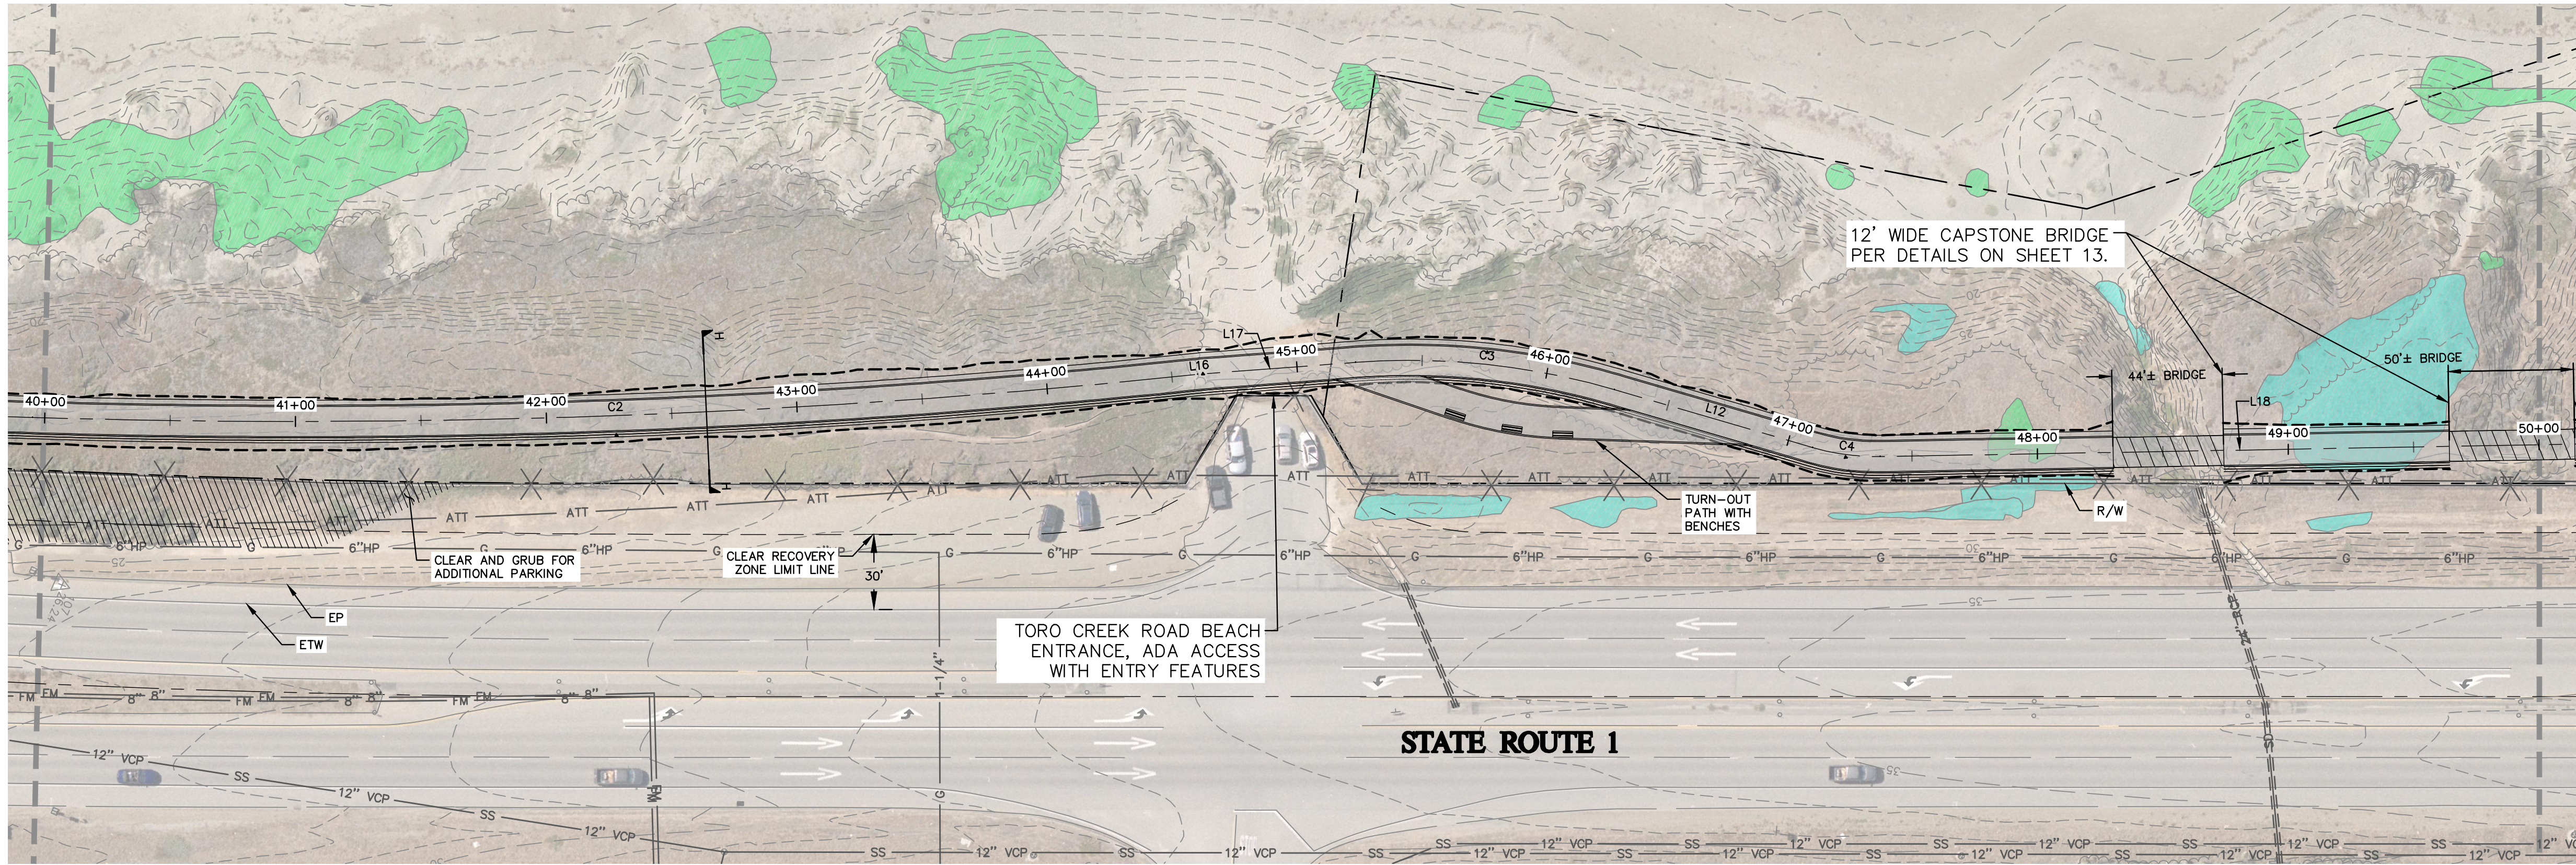

CLASS 1 PATHWAY – PLAN VIEW

SCALE HORIZ 1"=40'

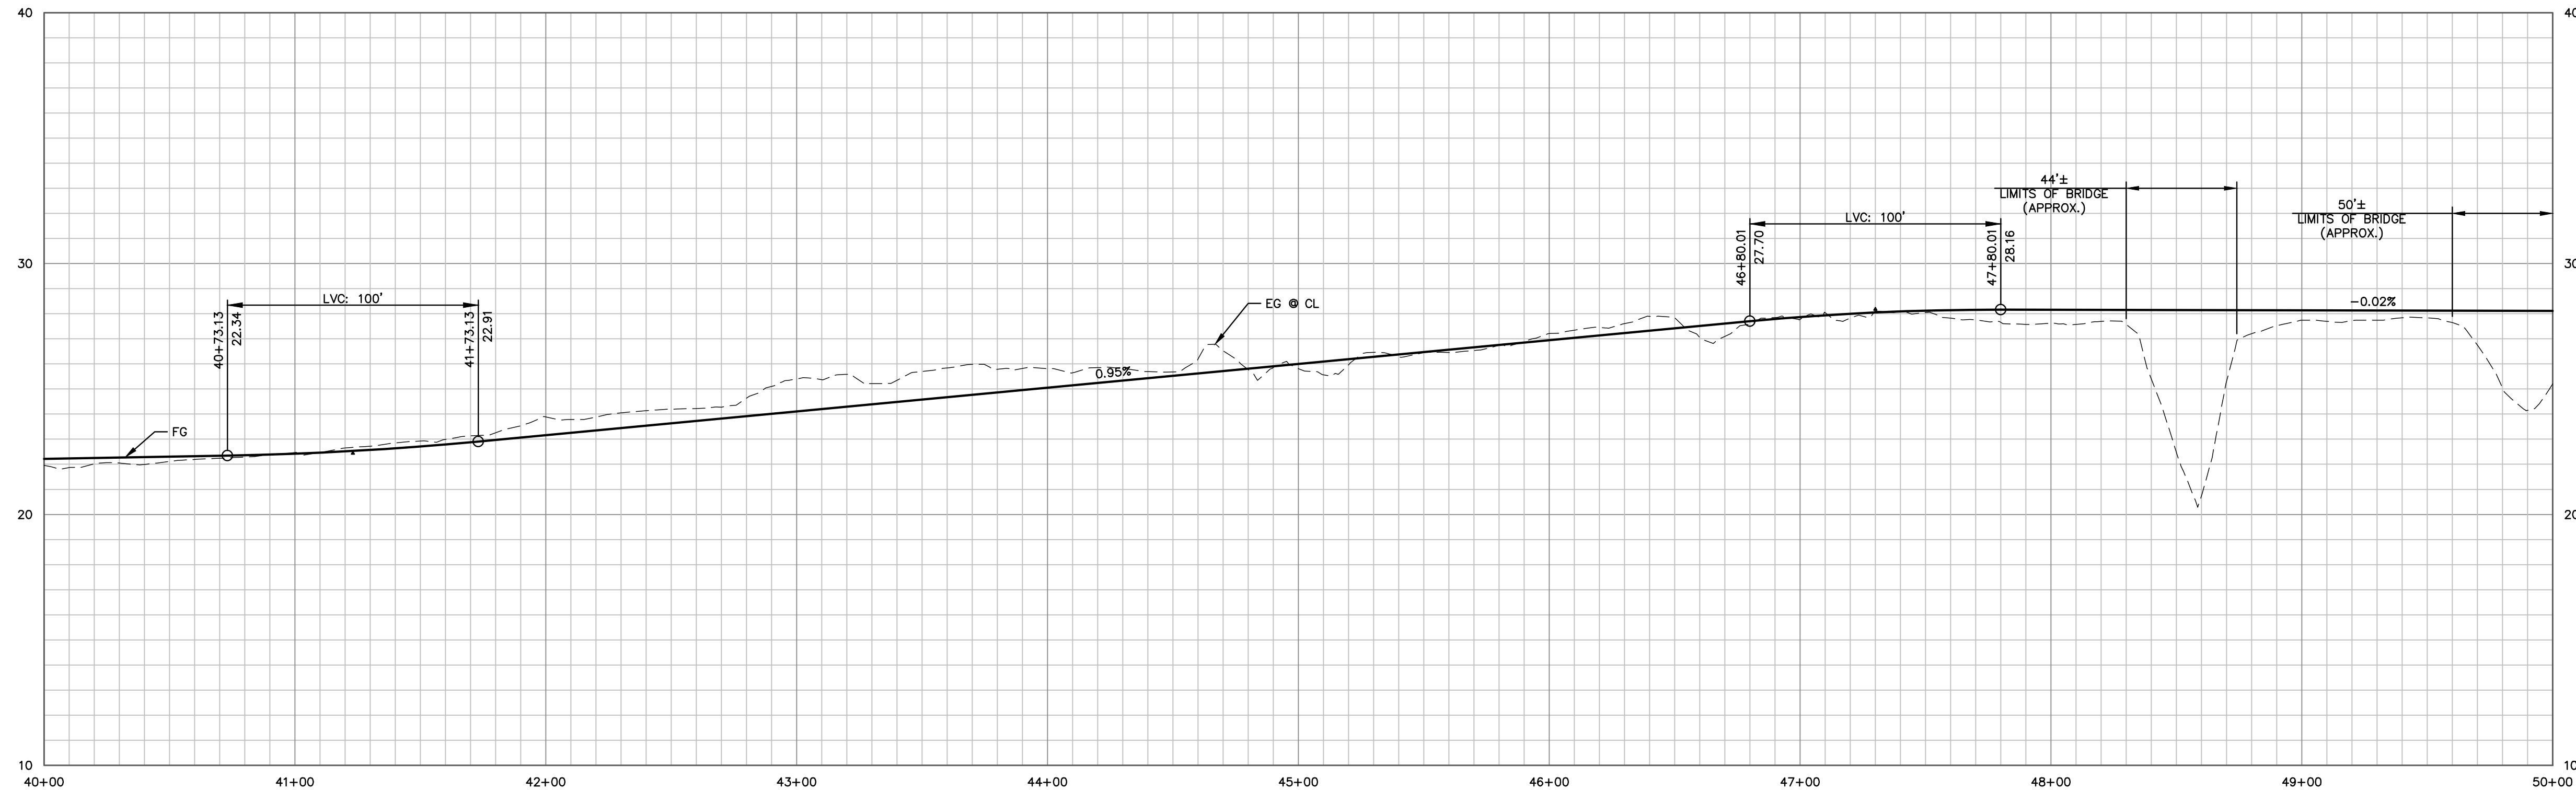

CLASS 1 PATHWAY – PROFILE VIEW


SCALE: HORIZ 1"=40'; VERT 1"=4'

PATH ALIGNMENT TABLE						
SEGMENT ID	START STATION	START NORTHING	START EASTING	LENGTH	END STATION	DIRECTION/ DELTA
L16	44+60.22	2349576.23	5705229.97	2.15	44+62.36	N29°07'41"W
L17	44+62.36	2349578.11	5705228.92	60.99	45+23.36	N27°27'26"W
C3	45+23.36	2349632.23	5705200.80	104.34	46+27.70	N17°09'00"W 290.00
L12	46+27.70	2349731.40	5705170.19	82.33	47+10.03	N06°50'33"W
C4	47+10.03	2349813.14	5705160.39	27.23	47+37.26	N15°30'42"W 90.00
L18	47+37.26	2349839.28	5705153.13	286.98	50+24.24	N24°10'51"W
C5	50+24.24	2350101.08	5705035.58	21.44	50+45.68	N38°17'56"W 43.51
L1	50+45.68	2350117.74	5705022.42	6.35	50+52.04	N52°24'58"W

LEGEND


- COASTAL WETLAND
- SPECIAL-STATUS SPECIES
- SPECIAL-STATUS SPECIES (<5 INDIVIDUALS)

MATCHLINE STA 50+00
SEE SHEET 7

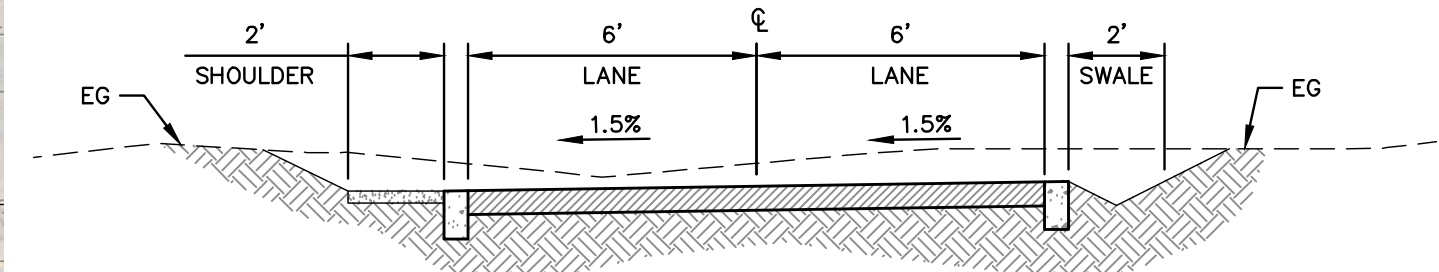

SECTION

N.T.S. H

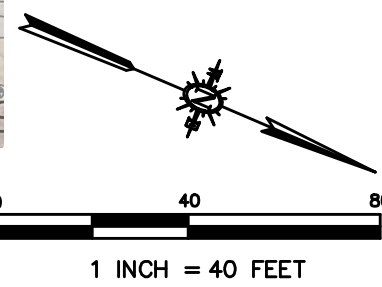

PRELIMINARY
NOT FOR CONSTRUCTION



REV. NO.	DATE	REVISED	DESTROY ALL PRINTS BEARING EARLIER DATE	REV. BY	CKD. BY	APRD. BY

Cannon


1050 Southwood Drive
San Luis Obispo, CA 93401
P 805.544.7407 F 805.544.3863

THESE DRAWINGS ARE INSTRUMENTS OF SERVICE AND ARE THE PROPERTY OF CANNON. ALL DESIGNS AND INFORMATION ON THESE DRAWINGS ARE FOR USE OF THE SPECIFIED PROJECT AND SHALL NOT BE USED OTHERWISE OR REPRODUCED WITHOUT THE EXPRESSED WRITTEN PERMISSION OF CANNON.

MORRO BAY TO CAYUCOS CONNECTOR PLAN & PROFILE STA. 40+00 TO 50+00 COUNTY OF SAN LUIS OBISPO			
DRAWN BY FC	DATE 11/18/2021	CA JOB NO. 140102	
CHECKED BY	SCALE AS SHOWN	SHEET 6 OF 15	

\\cannonassoc.com\dfsroot\Public\proj\2014\40102\3 Project Design\Civil\Construction Drawings\CE\40102\0001.dwg 11-18-21 01:42:02 PM FosterC

MATCHLINE STA 50+00
SEE SHEET 6

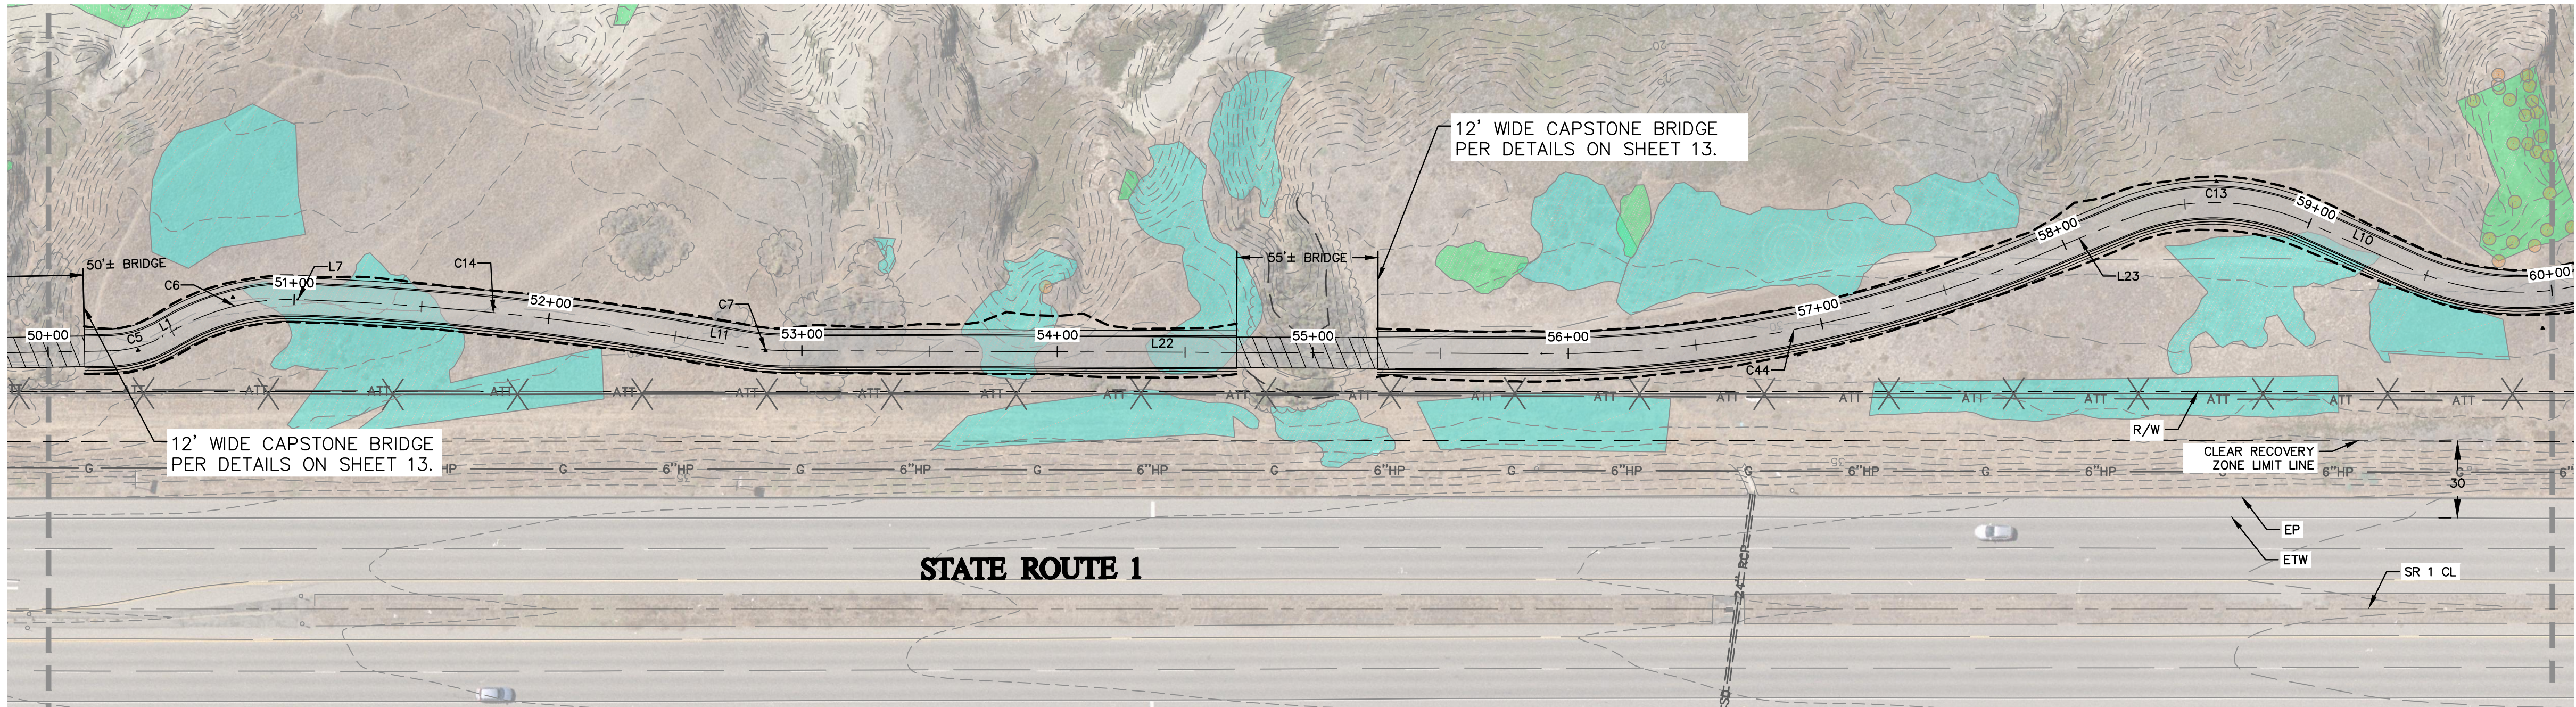

CLASS 1 PATHWAY – PLAN VIEW

SCALE: HORIZ 1"=40'

MATCHLINE STA 60+00
SEE SHEET 8

PATH ALIGNMENT TABLE

SEGMENT ID	START STATION	START NORTHING	START EASTING	LENGTH	END STATION	DIRECTION/ DELTA	RADIUS
L1	50+45.68	2350117.74	5705022.42	6.35	50+52.04	N52°24'58"W	
C6	50+52.04	2350121.62	5705017.39	49.15	51+01.19	N36°46'11"W	90.00
L7	51+01.19	2350160.50	5704988.33	0.51	51+01.71	N21°07'24"W	
C14	51+01.71	2350160.98	5704988.14	152.97	52+54.68	N17°31'53"W	1220.00
L11	52+54.68	2350306.75	5704942.09	24.04	52+78.72	N13°56'21"W	
C7	52+78.72	2350330.09	5704936.30	14.10	52+92.83	N18°25'43"W	90.00
L22	52+92.83	2350343.46	5704931.85	296.77	55+89.59	N22°55'06"W	
C44	55+89.59	2350616.80	5704816.28	198.54	57+88.13	N34°17'37"W	500.00
L23	57+88.13	2350779.75	5704705.15	36.63	58+24.76	N45°40'09"W	
C13	58+24.76	2350805.34	5704678.95	74.97	58+99.73	N22°19'11"W	91.98
L10	58+99.73	2350872.79	5704651.26	43.51	59+43.24	N01°01'47"E	
C12	59+43.24	2350916.30	5704652.04	104.04	60+47.28	N27°23'03"W	104.90
L9	60+47.28	2351004.94	5704606.13	83.39	61+30.67	N55°47'54"W	
C11	61+30.67	2351051.81	5704537.16	328.00	64+58.67	N21°37'45"W	275.00

LEGEND



COASTAL WETLAND



SPECIAL-STATUS SPECIES



SPECIAL-STATUS SPECIES
(<5 INDIVIDUALS)

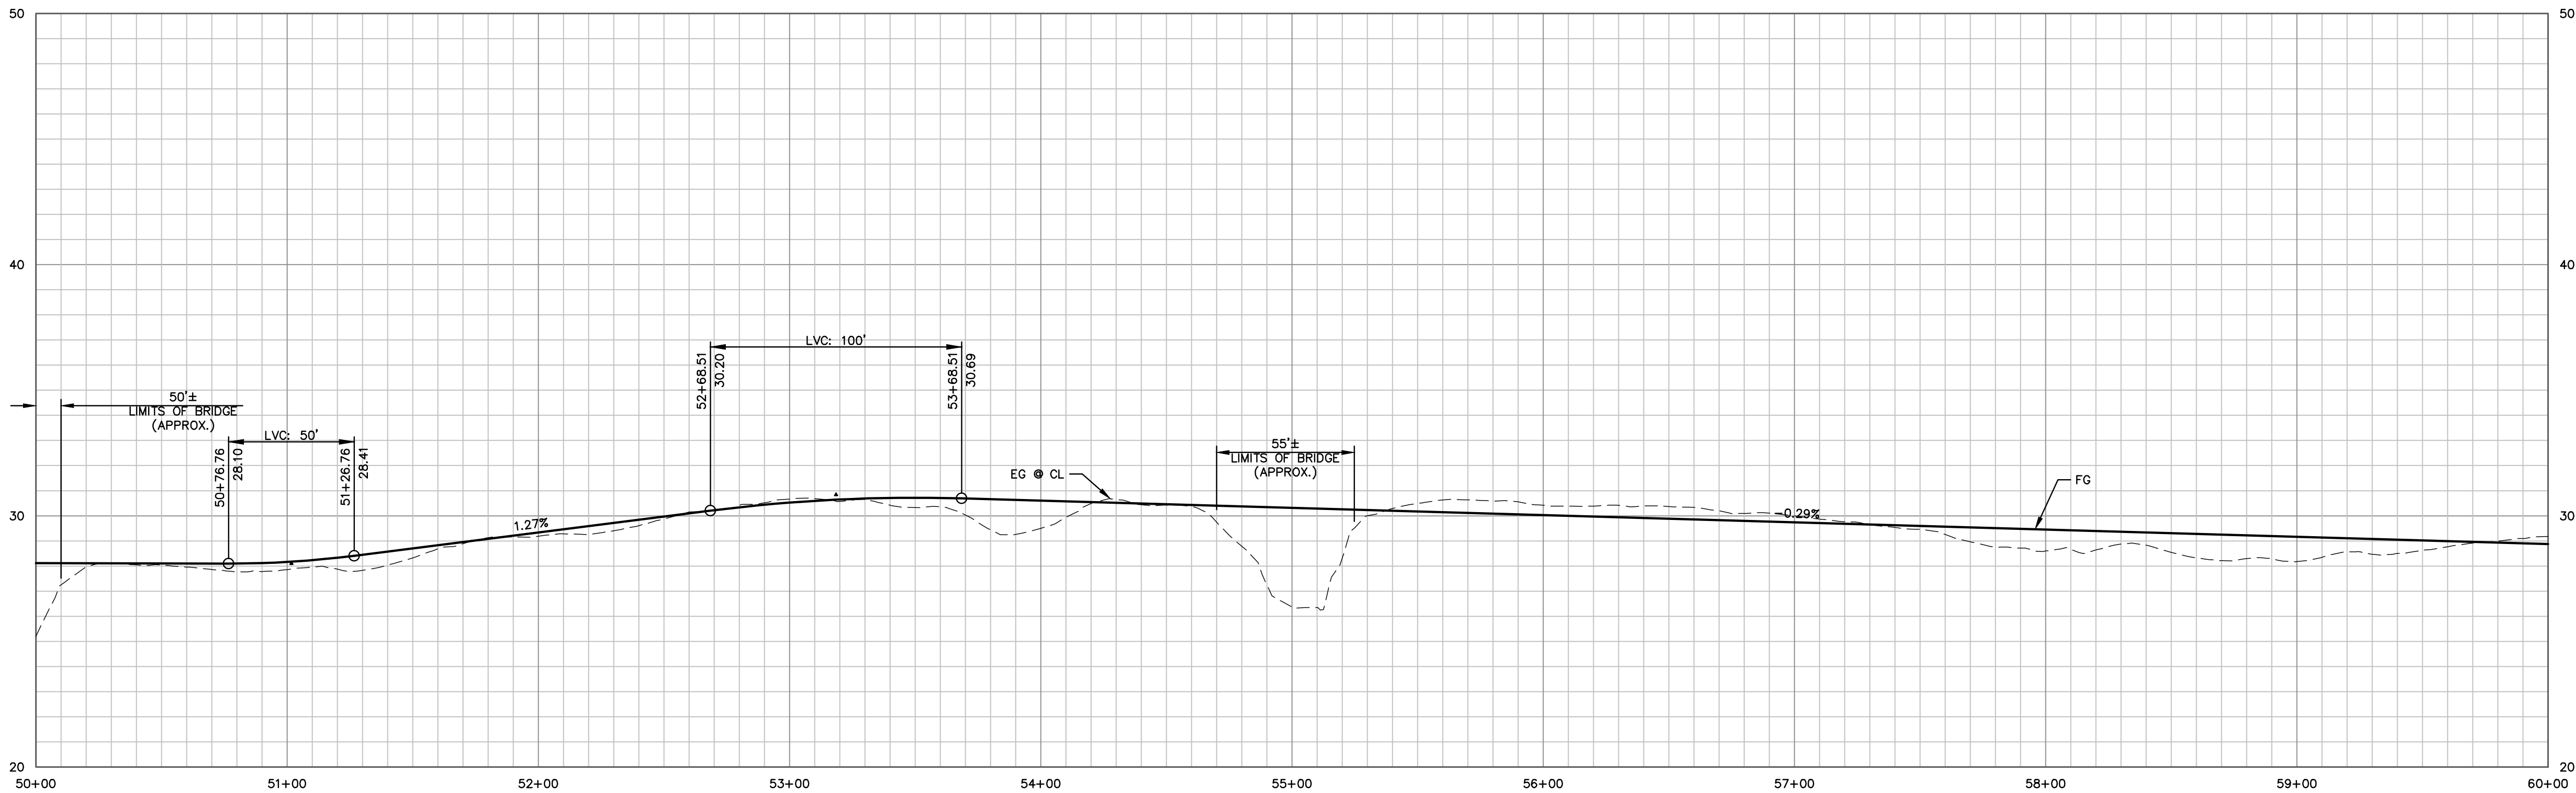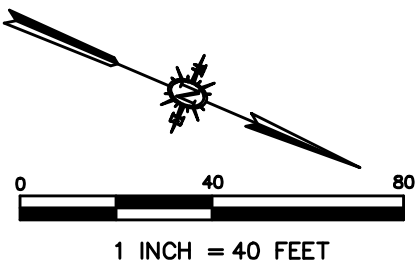

CLASS 1 PATHWAY – PROFILE VIEW

SCALE: HORIZ 1"=40'; VERT 1"=4'

PRELIMINARY
NOT FOR CONSTRUCTION



REV. NO.	DATE	REVISED	DESTROY ALL PRINTS BEARING EARLIER DATE	REV. BY	CKD. BY	APRD. BY


Cannon

1050 Southwood Drive
San Luis Obispo, CA 93401
P 805.544.7407 F 805.544.3863

THESE DRAWINGS ARE INSTRUMENTS OF SERVICE AND ARE THE PROPERTY OF CANNON. ALL DESIGNS AND INFORMATION ON THESE DRAWINGS ARE FOR USE OF THE SPECIFIED PROJECT AND SHALL NOT BE USED OTHERWISE OR REPRODUCED WITHOUT THE EXPRESSED WRITTEN PERMISSION OF CANNON.

MORRO BAY TO CAYUCOS CONNECTOR PLAN & PROFILE STA. 50+00 TO 60+00 COUNTY OF SAN LUIS OBISPO			
DRAWN BY FC	DATE 11/18/2021	CA JOB NO. 140102	
CHECKED BY	SCALE AS SHOWN	SHEET 7 OF 15	


\\cannonassoc.com\dfsroot1\Public\proj\2014\140102\3 Project Design\Civil\Construction Drawings\CE140102IP0001.dwg 11-18-21 01:43:10 PM FosterC

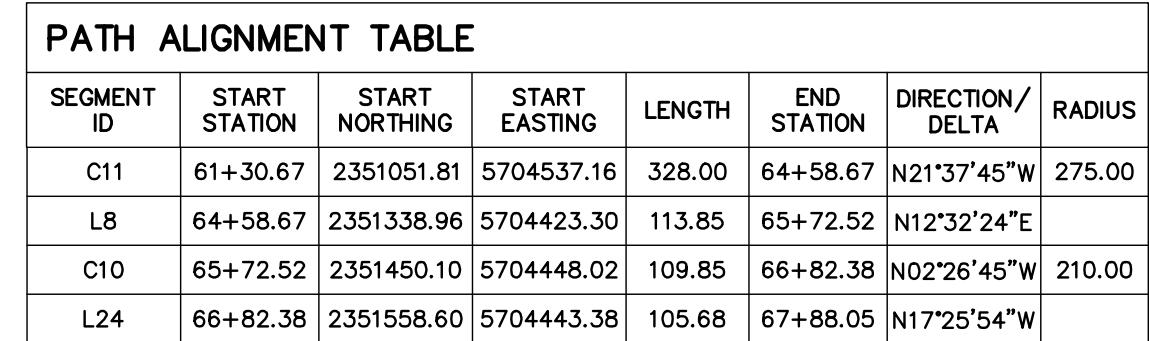

COASTAL WETLAND 

SPECIAL-STATUS SPECIES 

SPECIAL-STATUS SPECIES
(<5 INDIVIDUALS) 

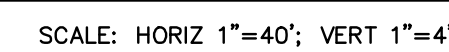The Cannon logo consists of a stylized graphic on the left and the word "Cannon" in a bold, sans-serif font on the right. The graphic is composed of several curved, overlapping lines that suggest a stylized 'C' or a series of concentric arcs, rendered in a dark blue or grey color.

Cannon

1050 Southwood Drive
San Luis Obispo, CA 93401
P 805.544.7407 F 805.544.3863

THESE DRAWINGS ARE INSTRUMENTS OF SERVICE AND ARE THE PROPERTY OF CANNON. ALL DESIGNS AND INFORMATION ON THESE DRAWINGS ARE FOR USE OF THE SPECIFIED PROJECT AND SHALL NOT BE USED OTHERWISE OR REPRODUCED WITHOUT THE EXPRESSED WRITTEN PERMISSION OF CANNON.

DRAWN BY FC	DATE 11/18/2021	CA JOB NO. 140102
CHECKED BY	SCALE AS SHOWN	SHEET 8 OF 15

SEE SHEET 5
FOR CONTINUATION

BEACH PARKING AREA SURFACE IMPROVEMENT PLAN

SCALE: 1"=20'


LEGEND

COASTAL WETLAND 

SPECIAL-STATUS SPECIES 

SPECIAL-STATUS SPECIES
(<5 INDIVIDUALS) 

PRELIMINARY
NOT FOR CONSTRUCTION

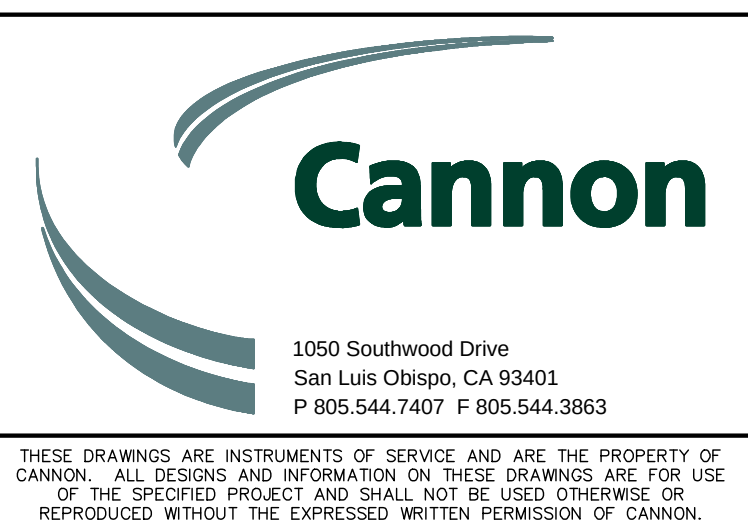
[illegible]


MORRO BAY TO CAYUCOS
CONNECTOR

SURFACE IMPROVEMENT PLANS

COUNTY OF SAN LUIS OBISPO

DRAWN BY FC	DATE 11/18/2021	CA JOB NO. 140102
CHECKED BY	SCALE 1" = 20'	SHEET 9 OF 15

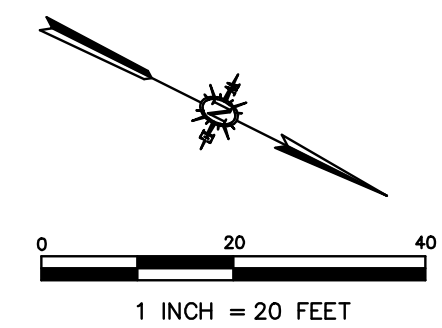

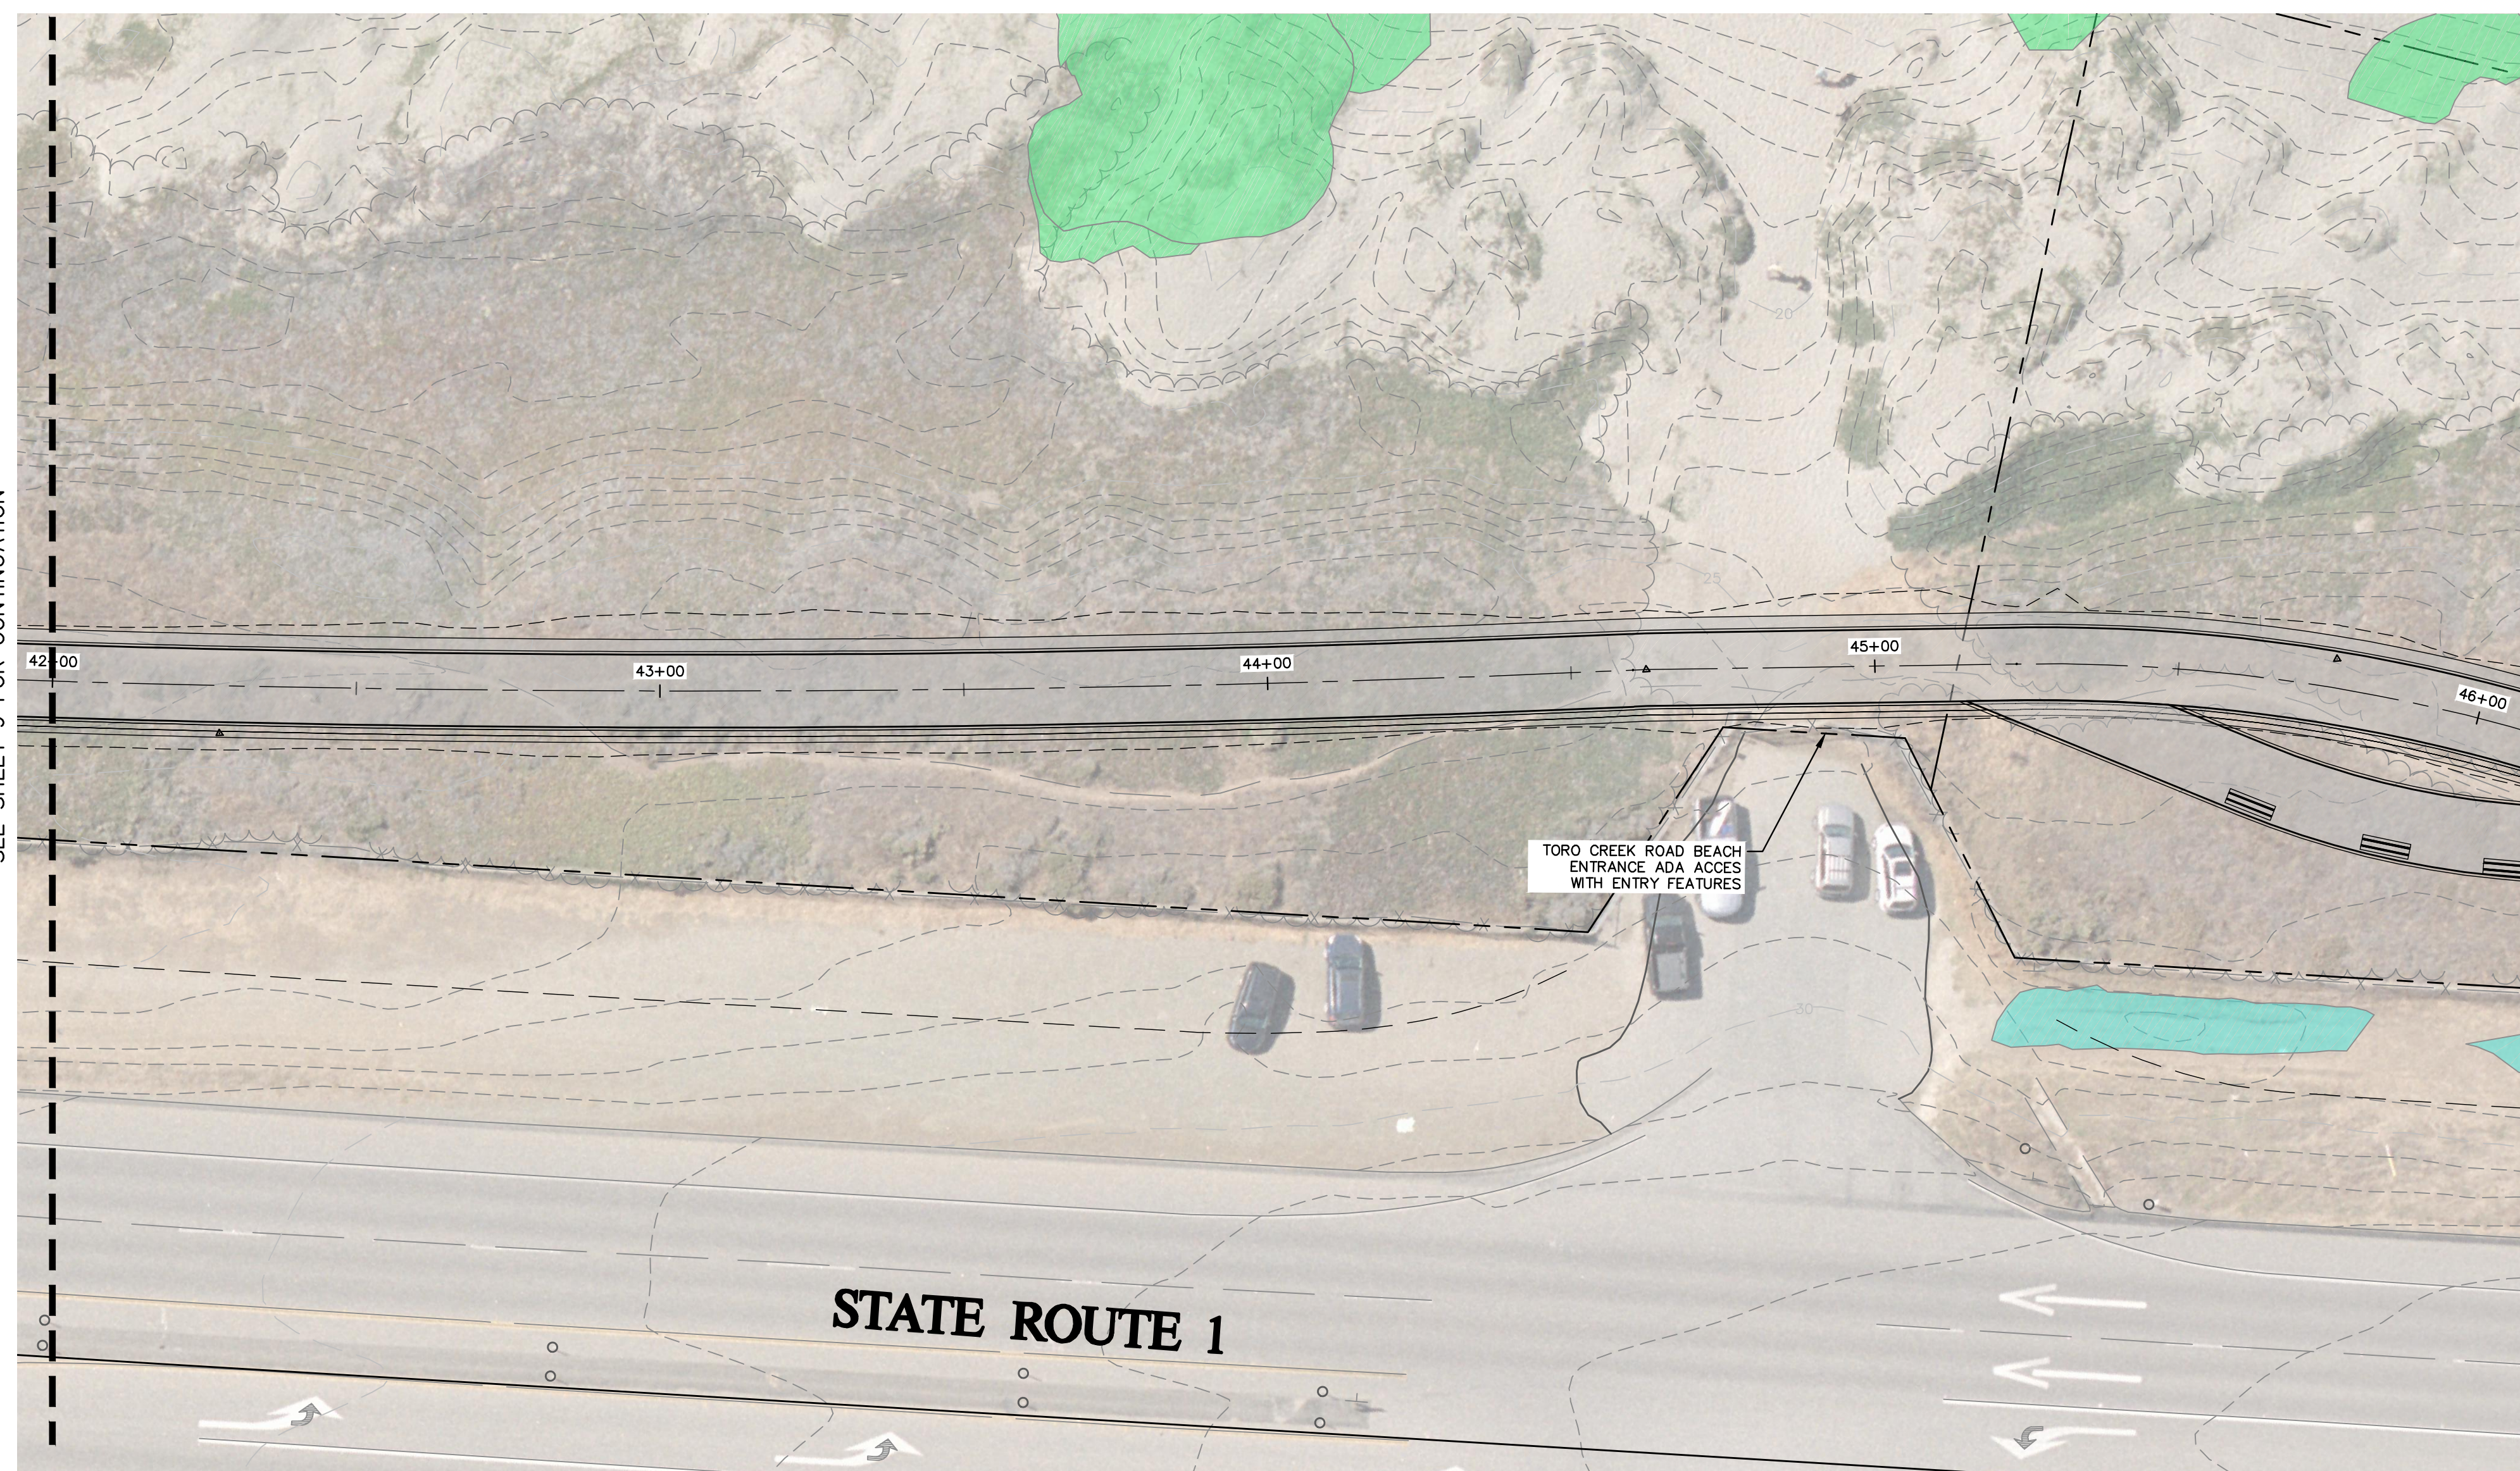SEE SHEET 6 FOR
CONTINUATION


SCALE: 1"=20'

COASTAL WETLAND 

SPECIAL-STATUS SPECIES 

SPECIAL-STATUS SPECIES
(<5 INDIVIDUALS) 

PRELIMINARY
NOT FOR CONSTRUCTION

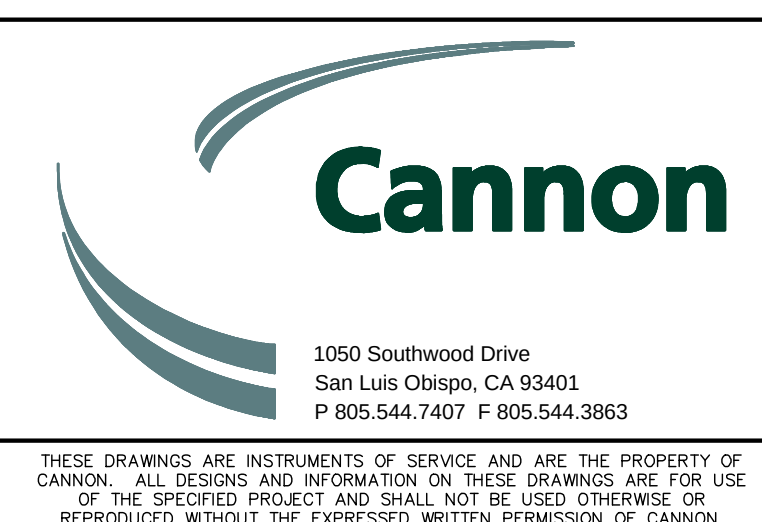
[illegible]


MORRO BAY TO CAYUCOS
CONNECTOR

SURFACE IMPROVEMENT PLANS

COUNTY OF SAN LUIS OBISPO


DRAWN BY FC	DATE 11/18/2021	CA JOB NO. 140102
CHECKED BY	SCALE 1" = 20'	SHEET 10 OF 15

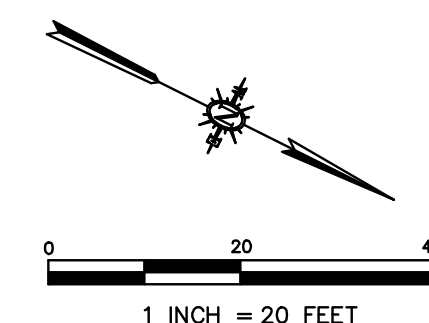

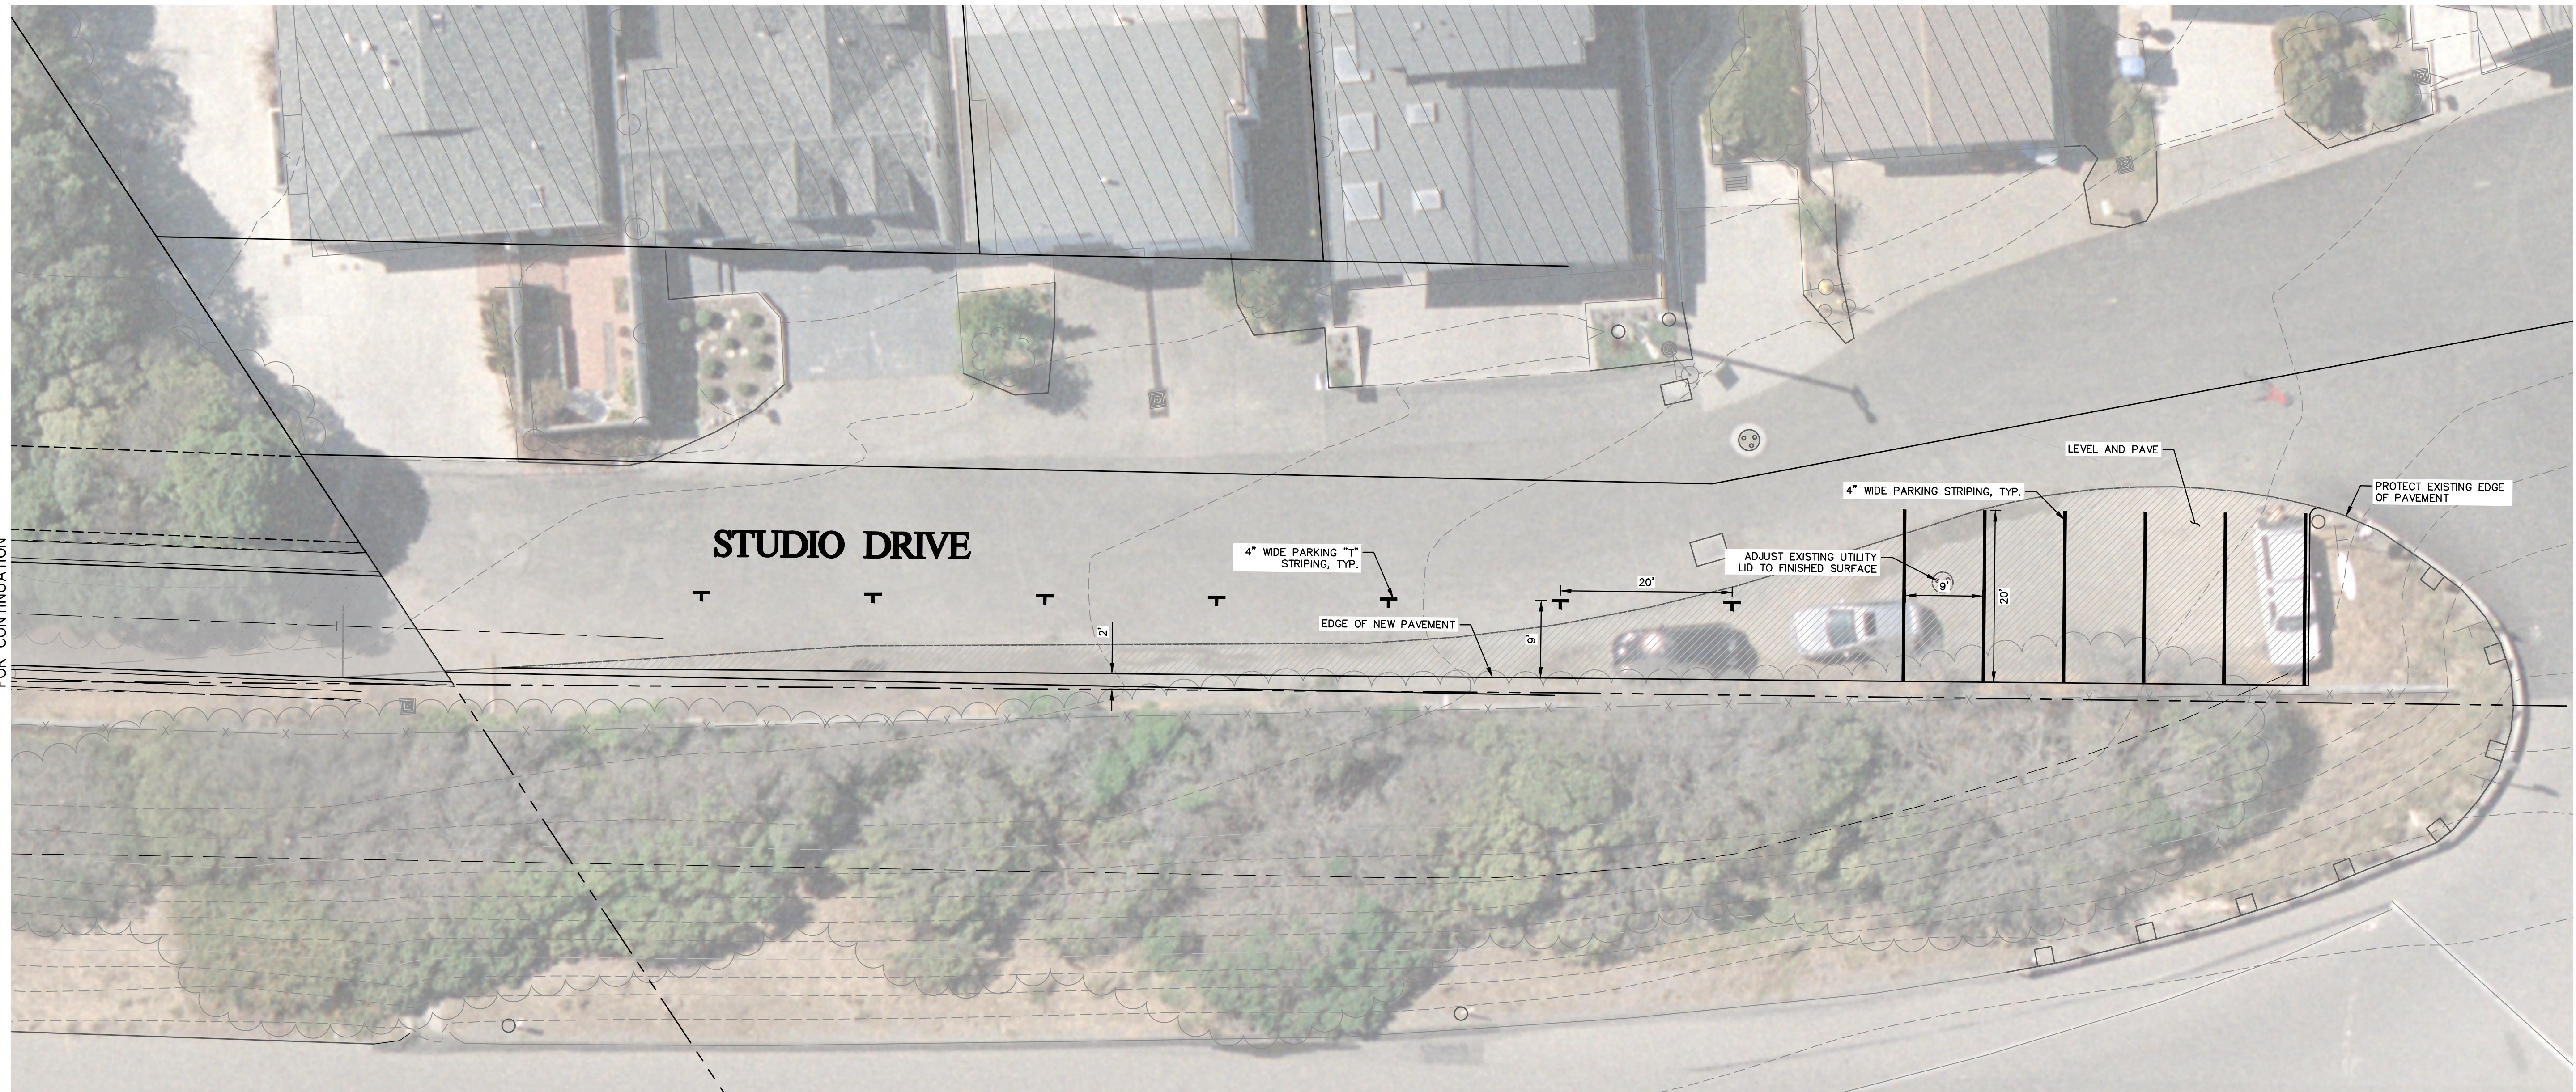
SEE SHEET 8
FOR CONTINUATION

STUDIO DRIVE PARKING IMPROVEMENT PLAN

SCALE: 1"=10'

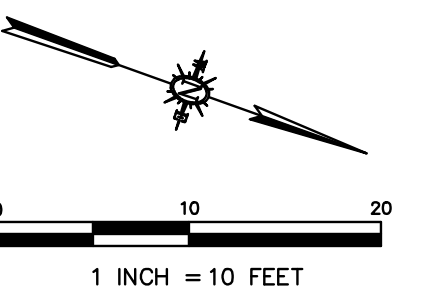

PRELIMINARY
NOT FOR CONSTRUCTION



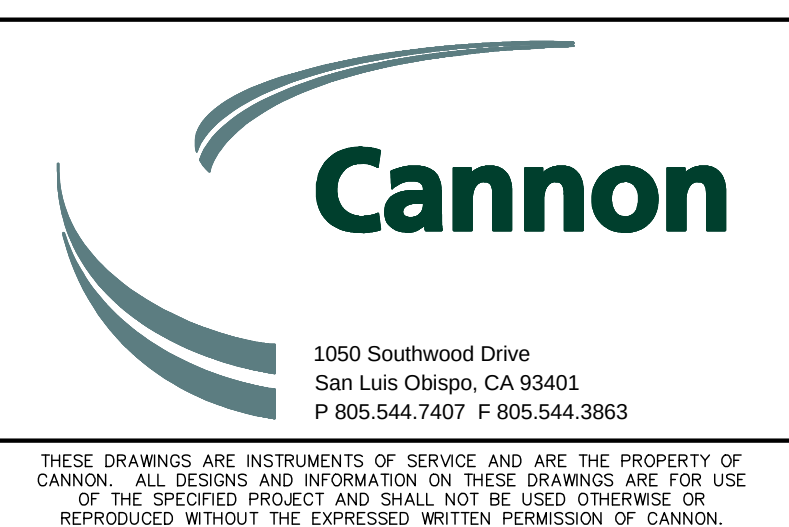
[illegible]

MORRO BAY TO CAYUCOS
CONNECTOR

SURFACE IMPROVEMENT PLANS

COUNTY OF SAN LUIS OBISPO

DRAWN BY FC	DATE 11/18/2021	CA JOB NO. 140102
CHECKED BY	SCALE 1" = 10'	SHEET 11 OF 15

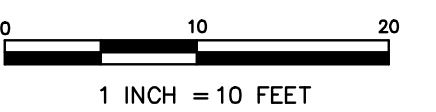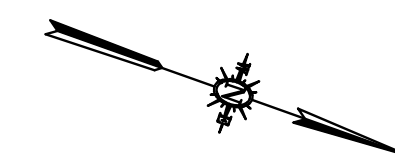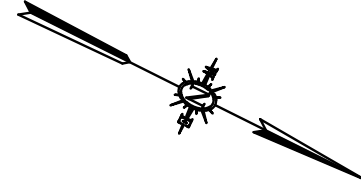


COASTAL WETLAND

SPECIAL-STATUS SPECIES

SPECIAL-STATUS SPECIES
(<5 INDIVIDUALS)

PRELIMINARY
NOT FOR CONSTRUCTION

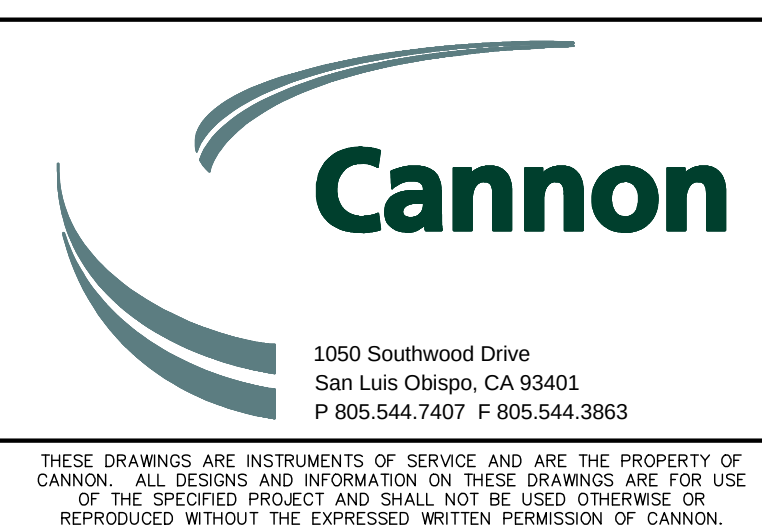[illegible]

MORRO BAY TO CAYUCOS
CONNECTOR

ENTRANCE DETAILS

COUNTY OF SAN LUIS OBISPO

DRAWN BY FC	DATE 11/18/2021	CA JOB NO. 140102
CHECKED BY	SCALE 1" = 10'	SHEET 12 OF 15



PRELIMINARY NOT FOR CONSTRUCTION		
PROJECT NUMBER: 5274	DATE: 12/1/2020	
DESIGNED: DYCB	DRAWN: DYCB	
CHECKED:	APPROVED:	
SHEET NO.: 1 OF 4		



PRELIMINARY NOT FOR CONSTRUCTION		
PROJECT NUMBER: 5274	DATE: 12/1/2020	
DESIGNED: DYOB	DRAWN: DYOB	
CHECKED:	APPROVED:	
SHEET NO.: 2 OF 4		




PRELIMINARY NOT FOR CONSTRUCTION		
PROJECT NUMBER: 5274	DATE: 12/1/2020	
DESIGNED: DYOB	DRAWN: DYOB	
CHECKED:	APPROVED:	
SHEET NO. 3 OF 4		




PRELIMINARY NOT FOR CONSTRUCTION	
PROJECT NUMBER: 5274	DATE: 12/1/2020
DESIGNED: DYOB	DRAWN: DYOB
CHECKED:	APPROVED:
SHEET NO.: 4 OF 4	

REGISTERED PROFESSIONAL ENGINEER
STEVEN BENNETT KAHN
NO. 42350
CIVIL
STATE OF CALIFORNIA

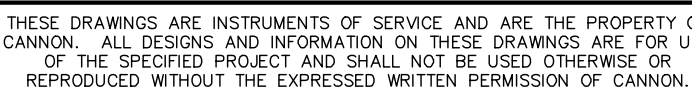[illegible]

DRAWN BY FC	DATE 11/18/2021	CA JOB NO. 140102
CHECKED BY	SCALE AS SHOWN	SHEET 13 OF 15

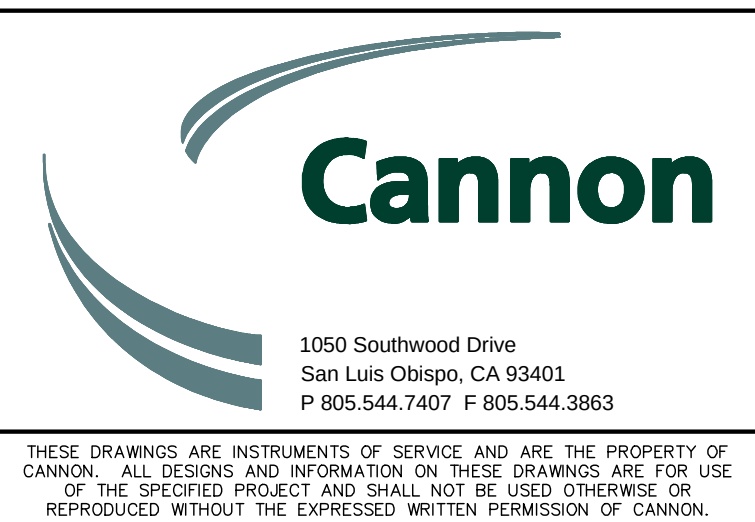[illegible]

MORRO BAY TO CAYUCOS
CONNECTOR

STANDARD DETAILS

COUNTY OF SAN LUIS OBISPO

DRAWN BY FC	DATE 11/18/2021	CA JOB NO. 140102
CHECKED BY	SCALE AS SHOWN	SHEET 15 OF 15

PRELIMINARY
NOT FOR CONSTRUCTION

